





PLANTA 3 E:1:125

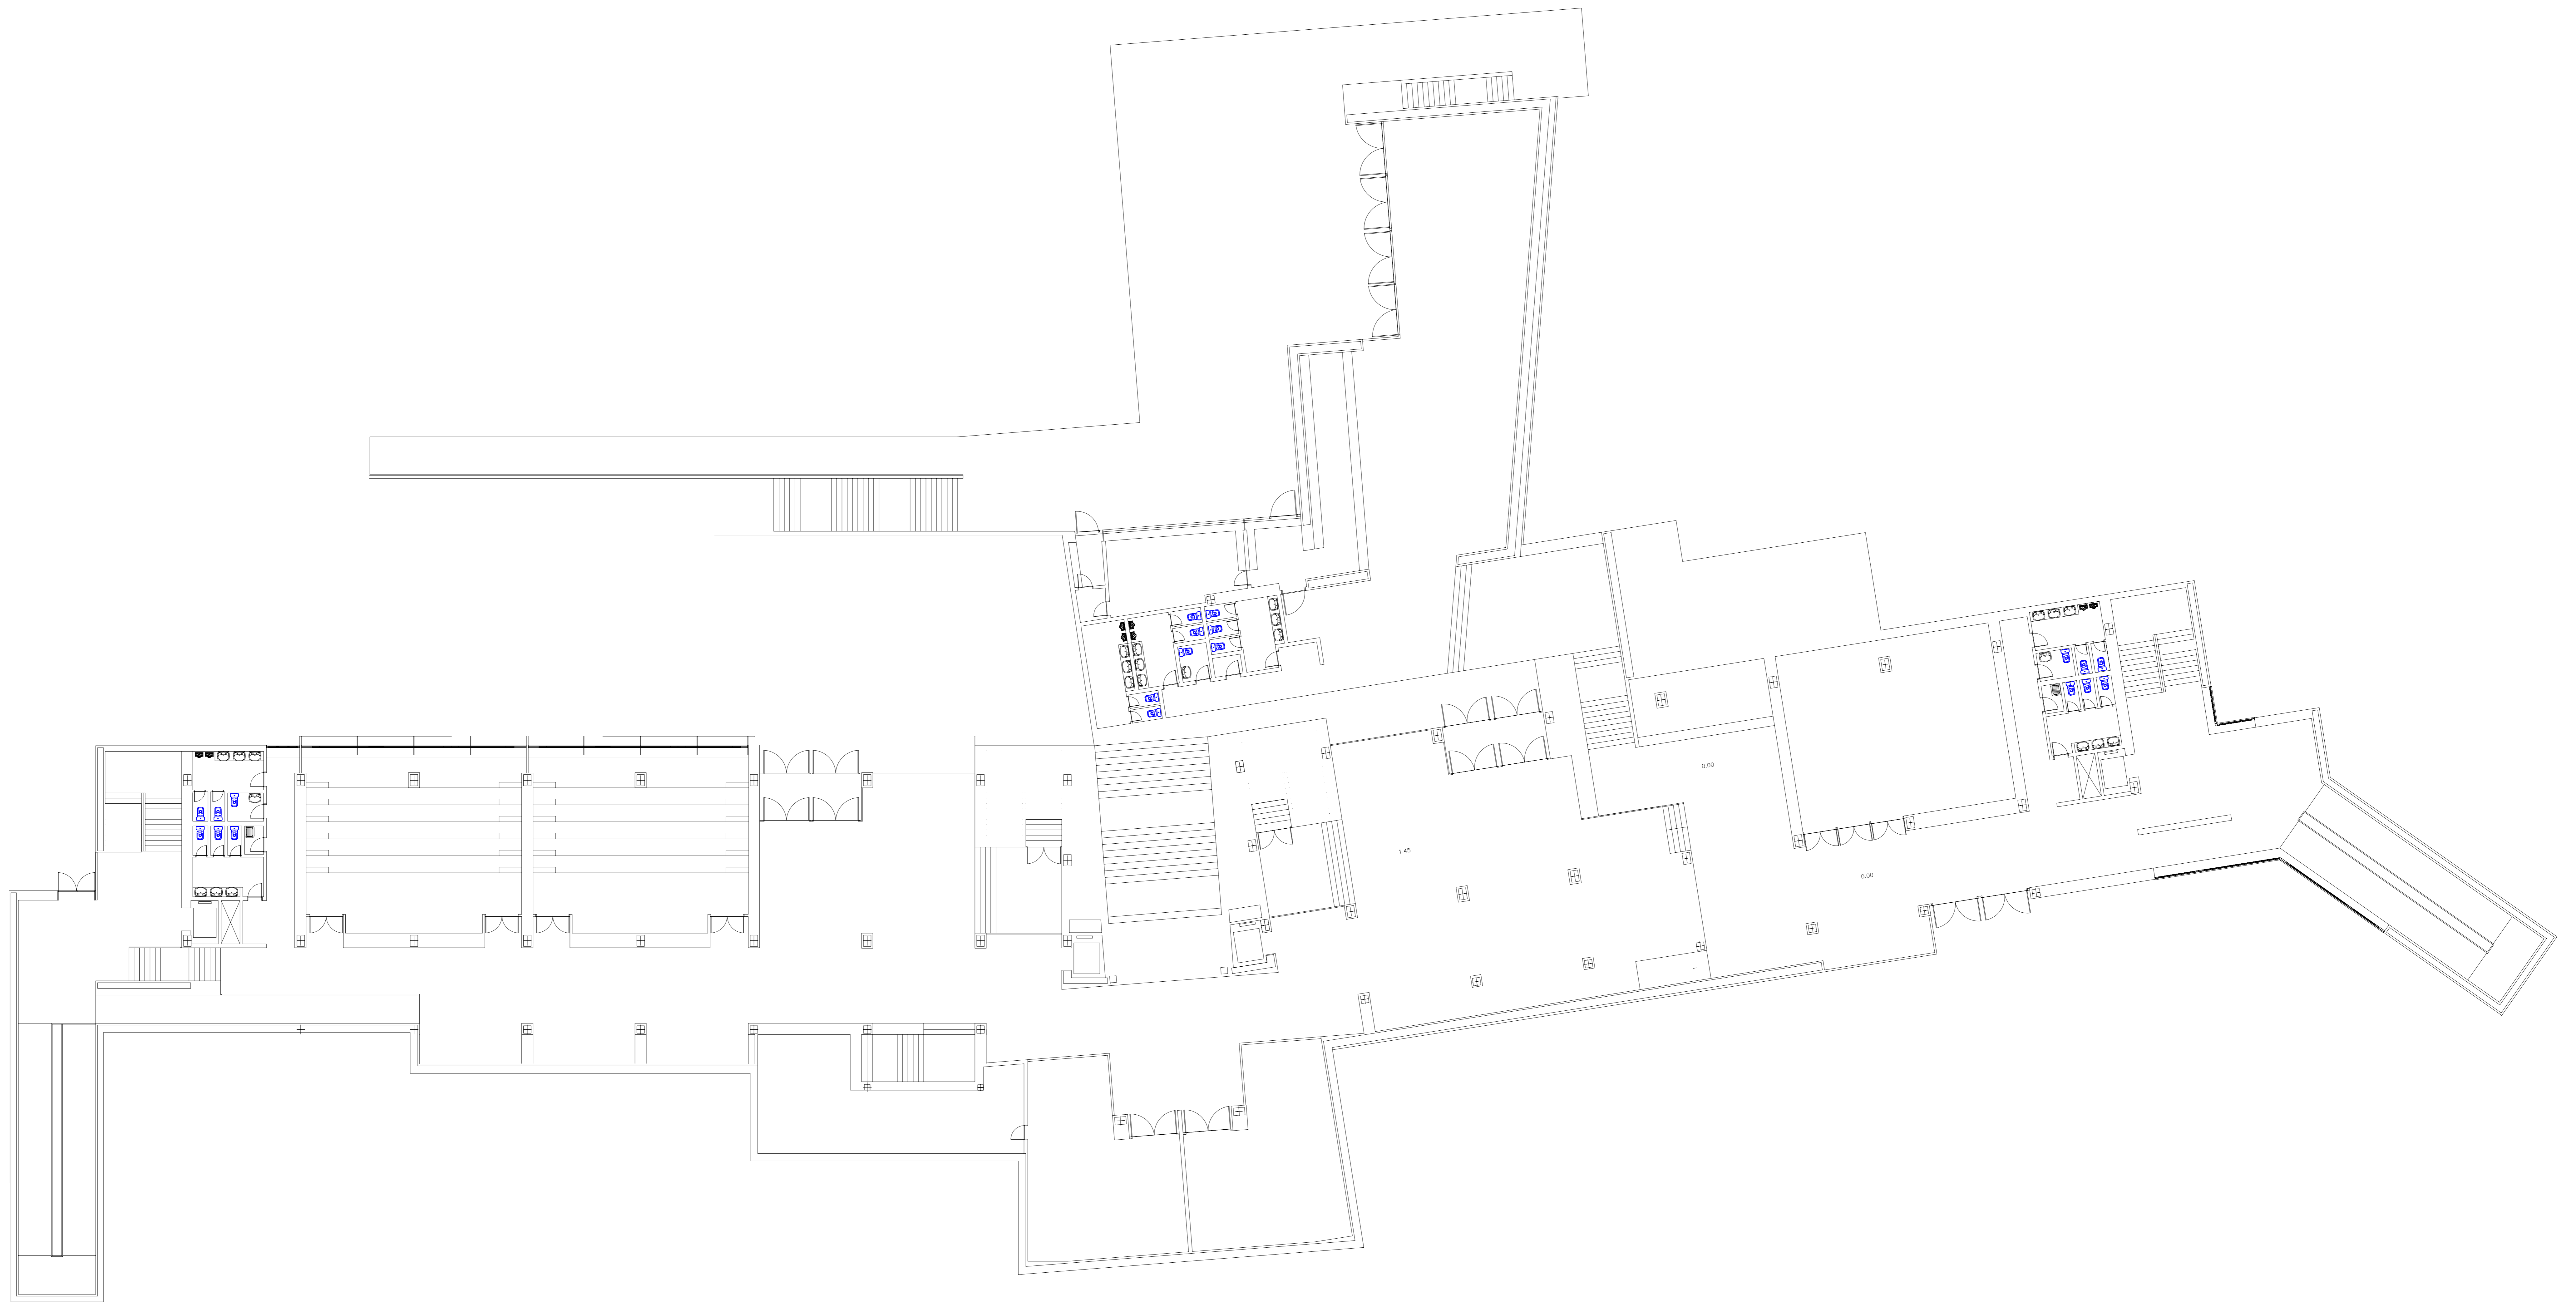


PLANTA CAFETERIA E:1:125

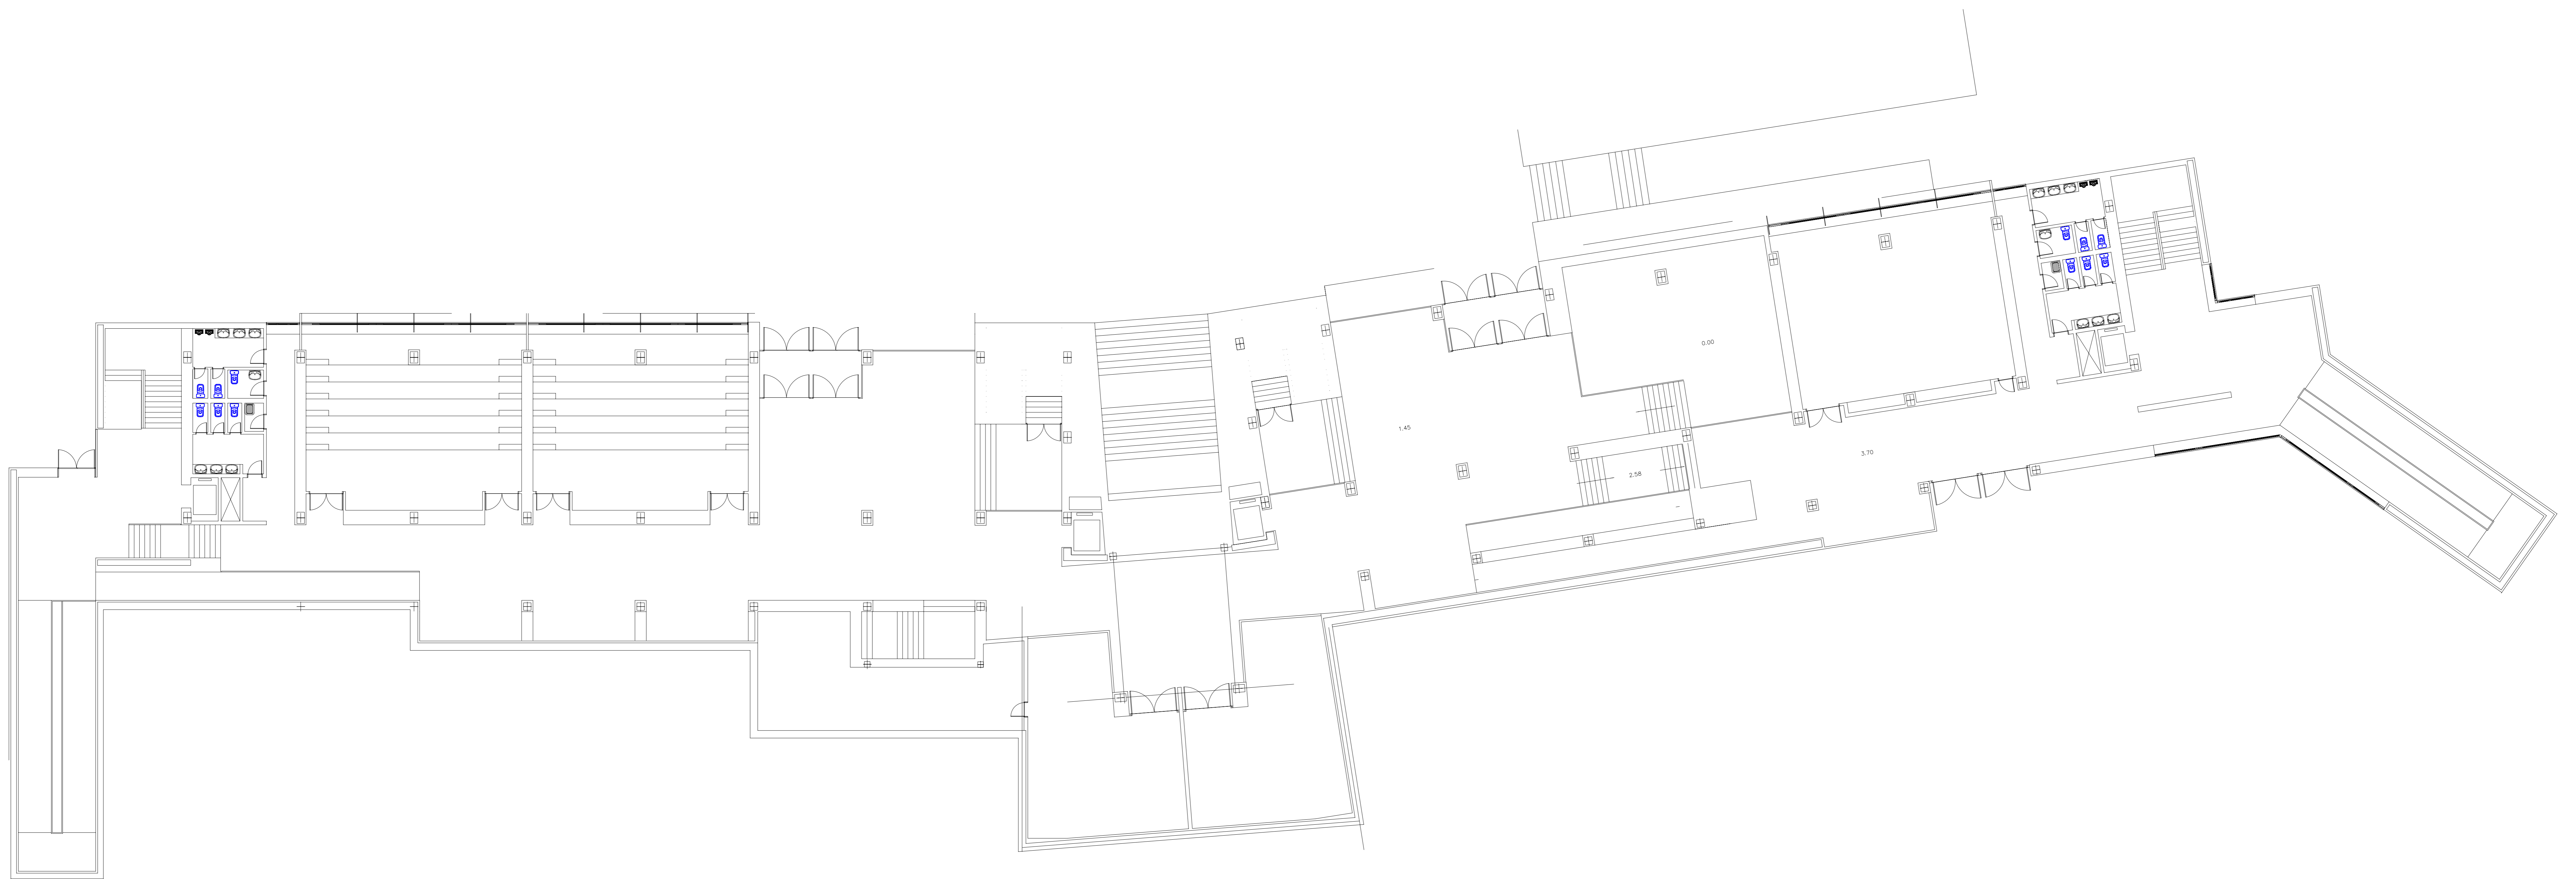


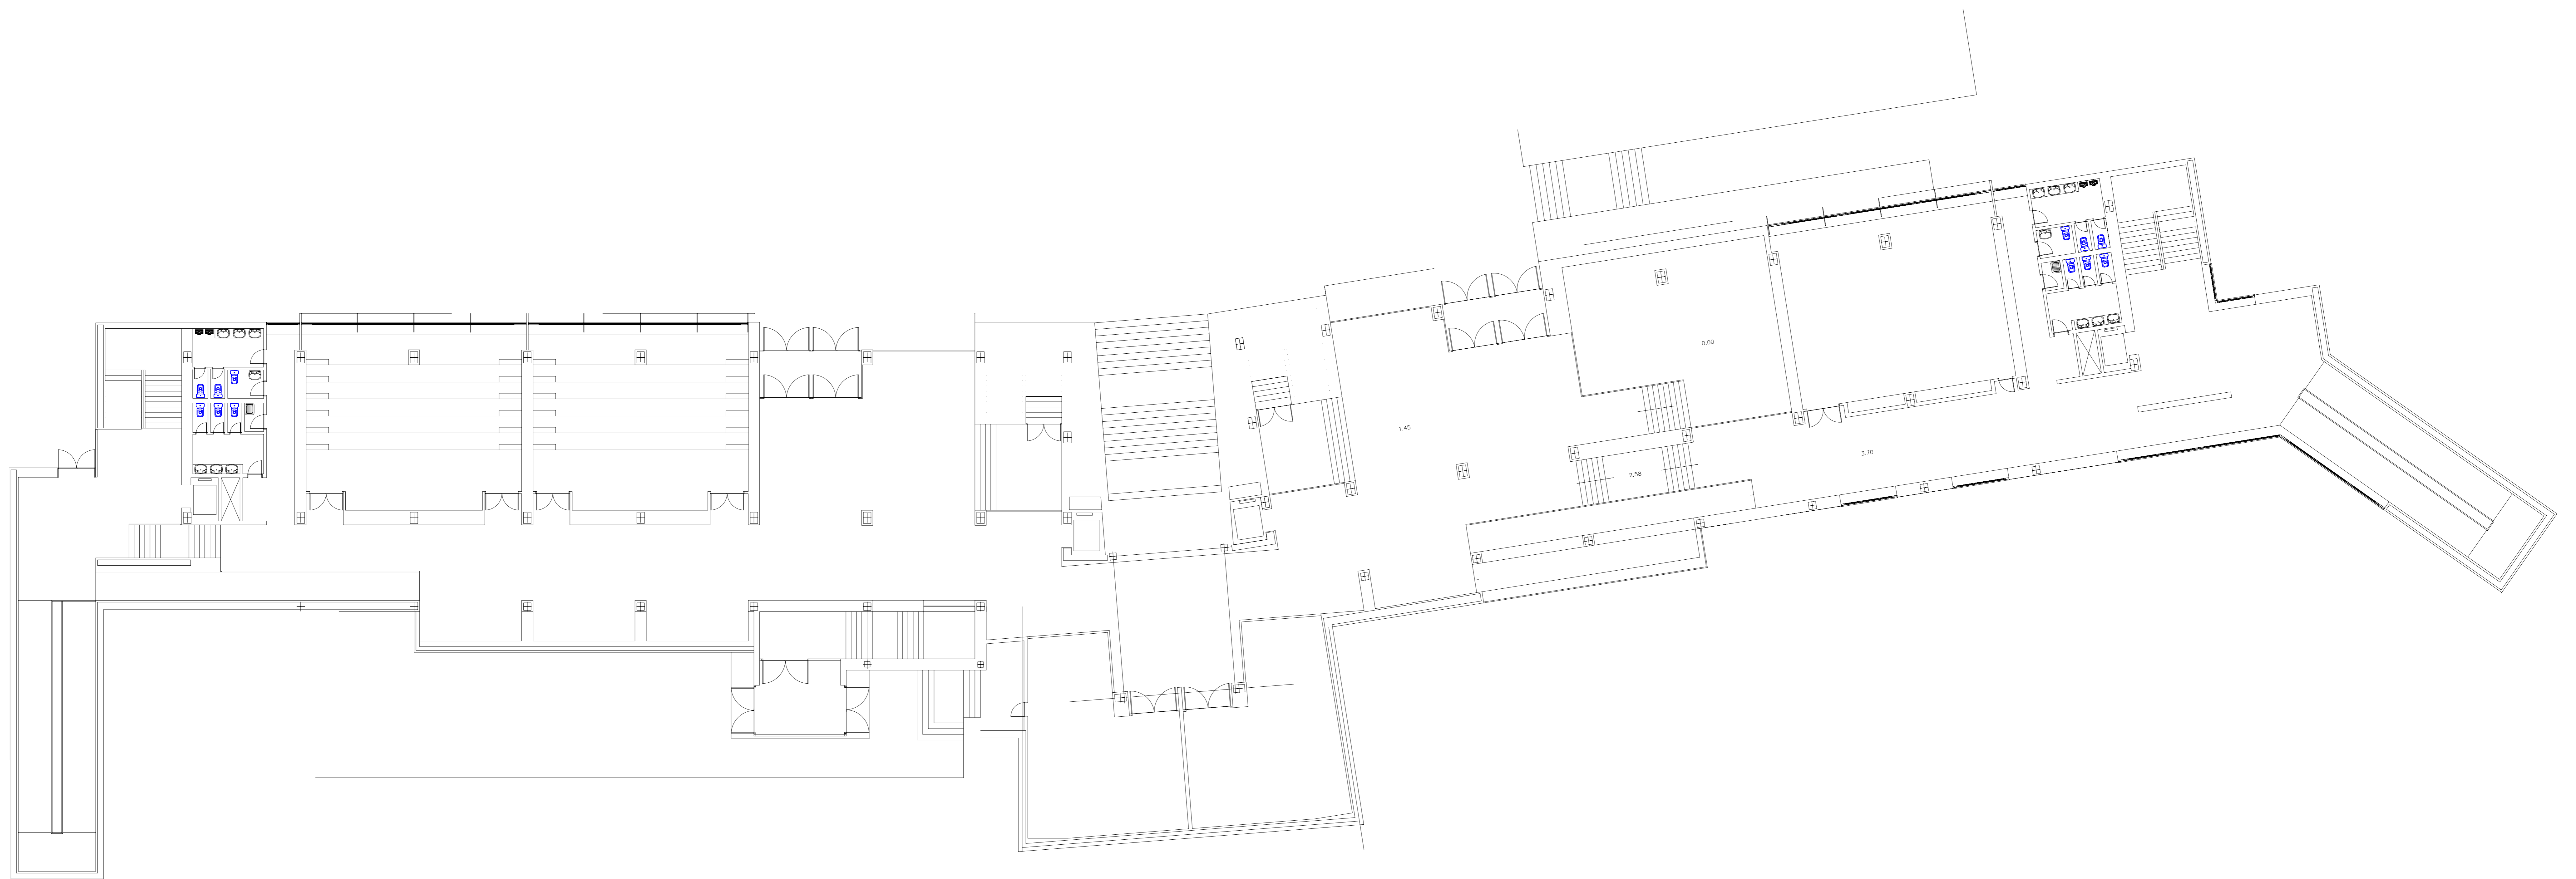

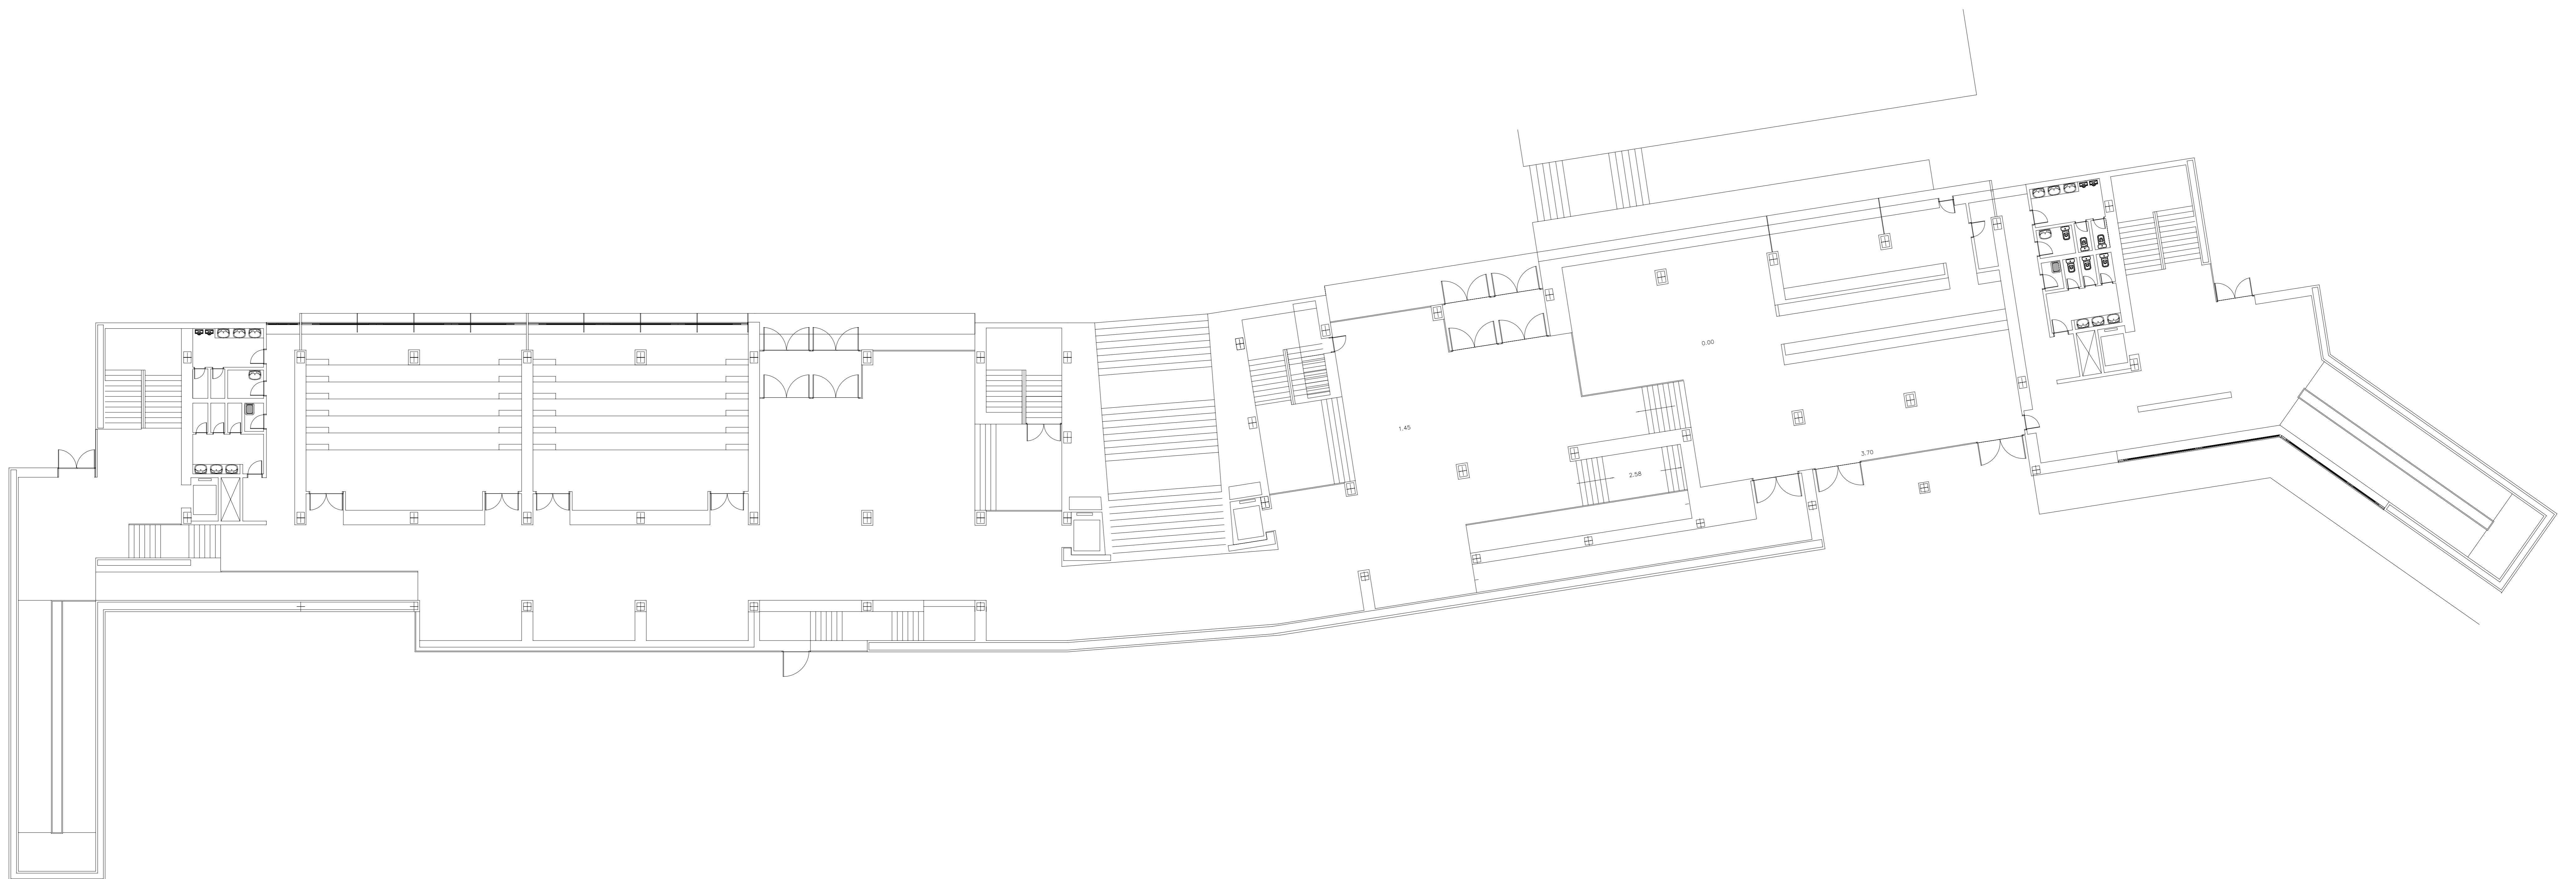


PLANTA 1 E:1:125

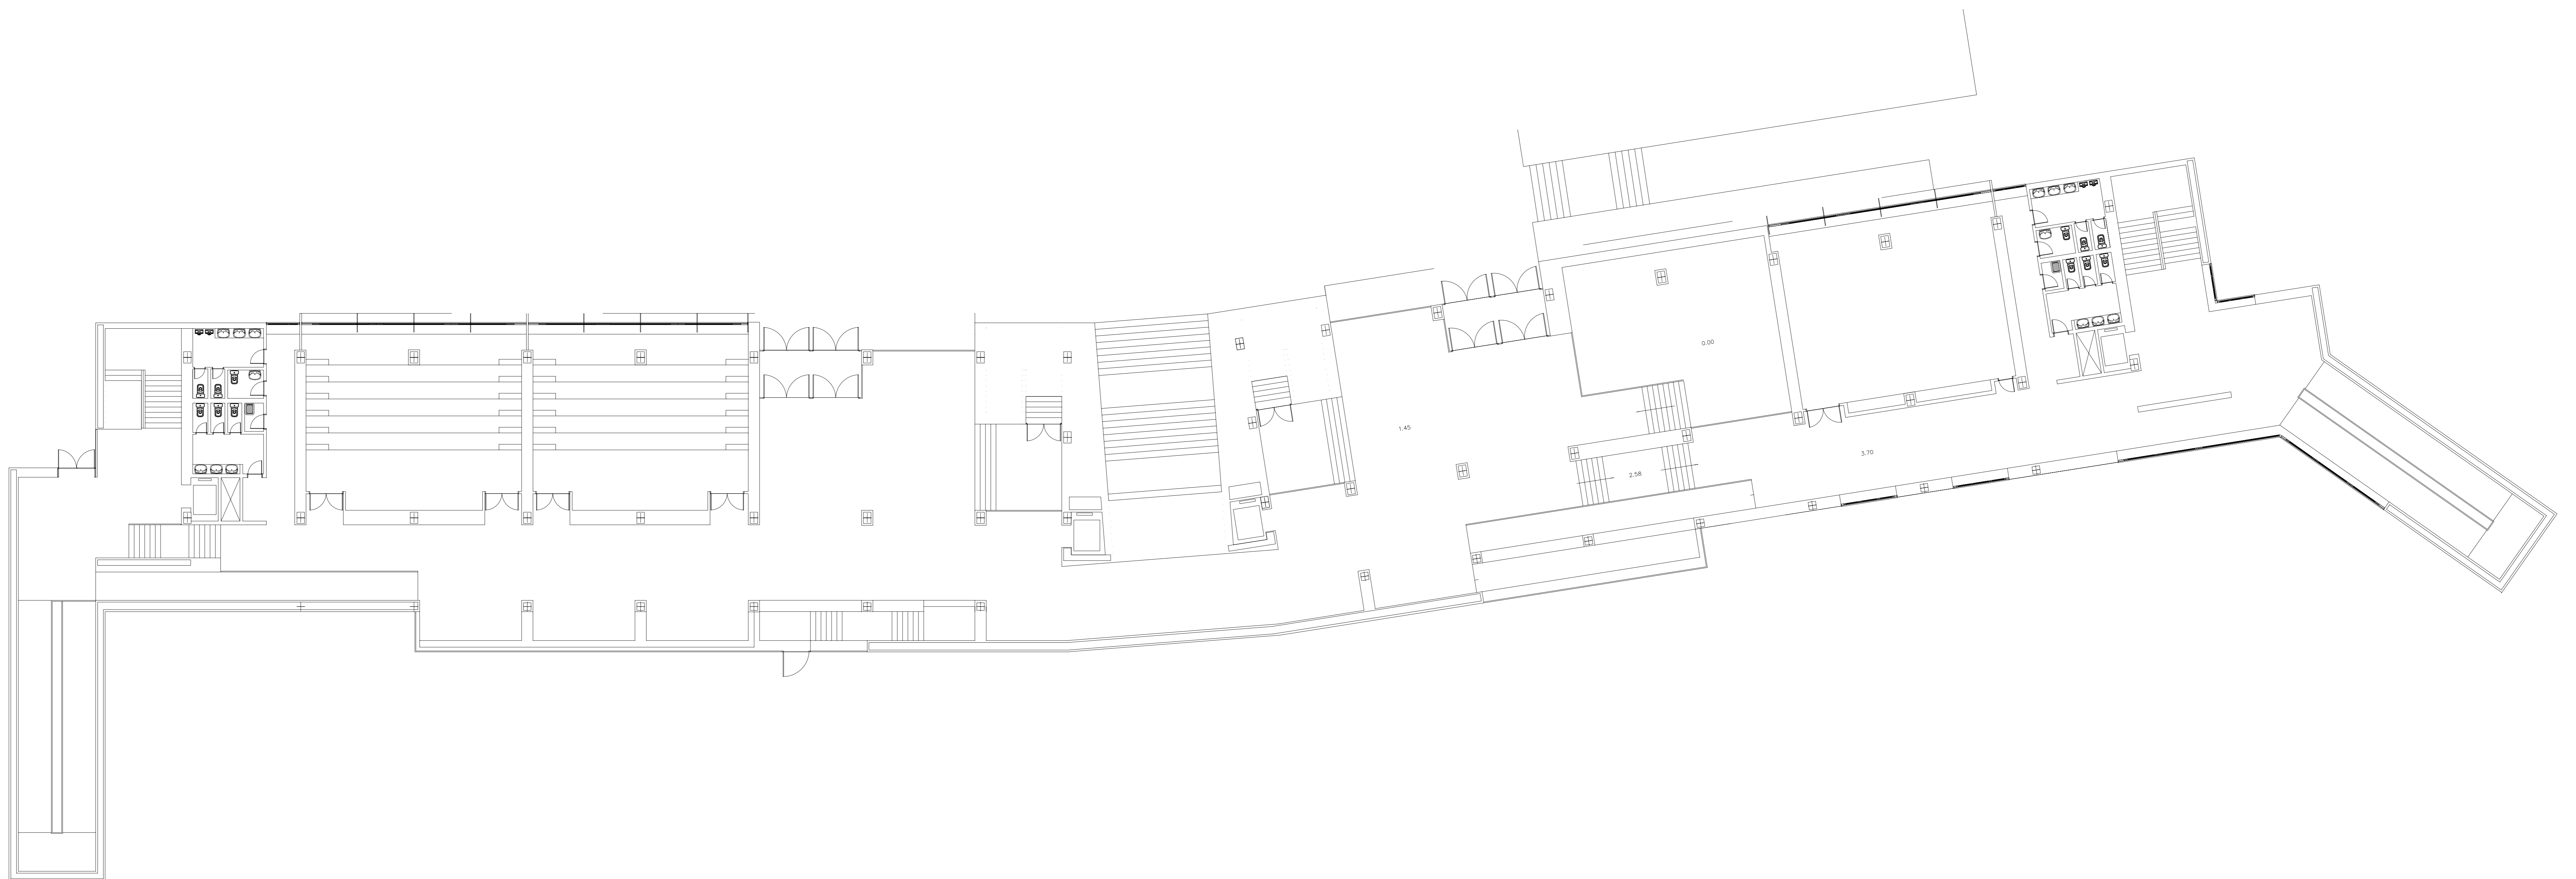

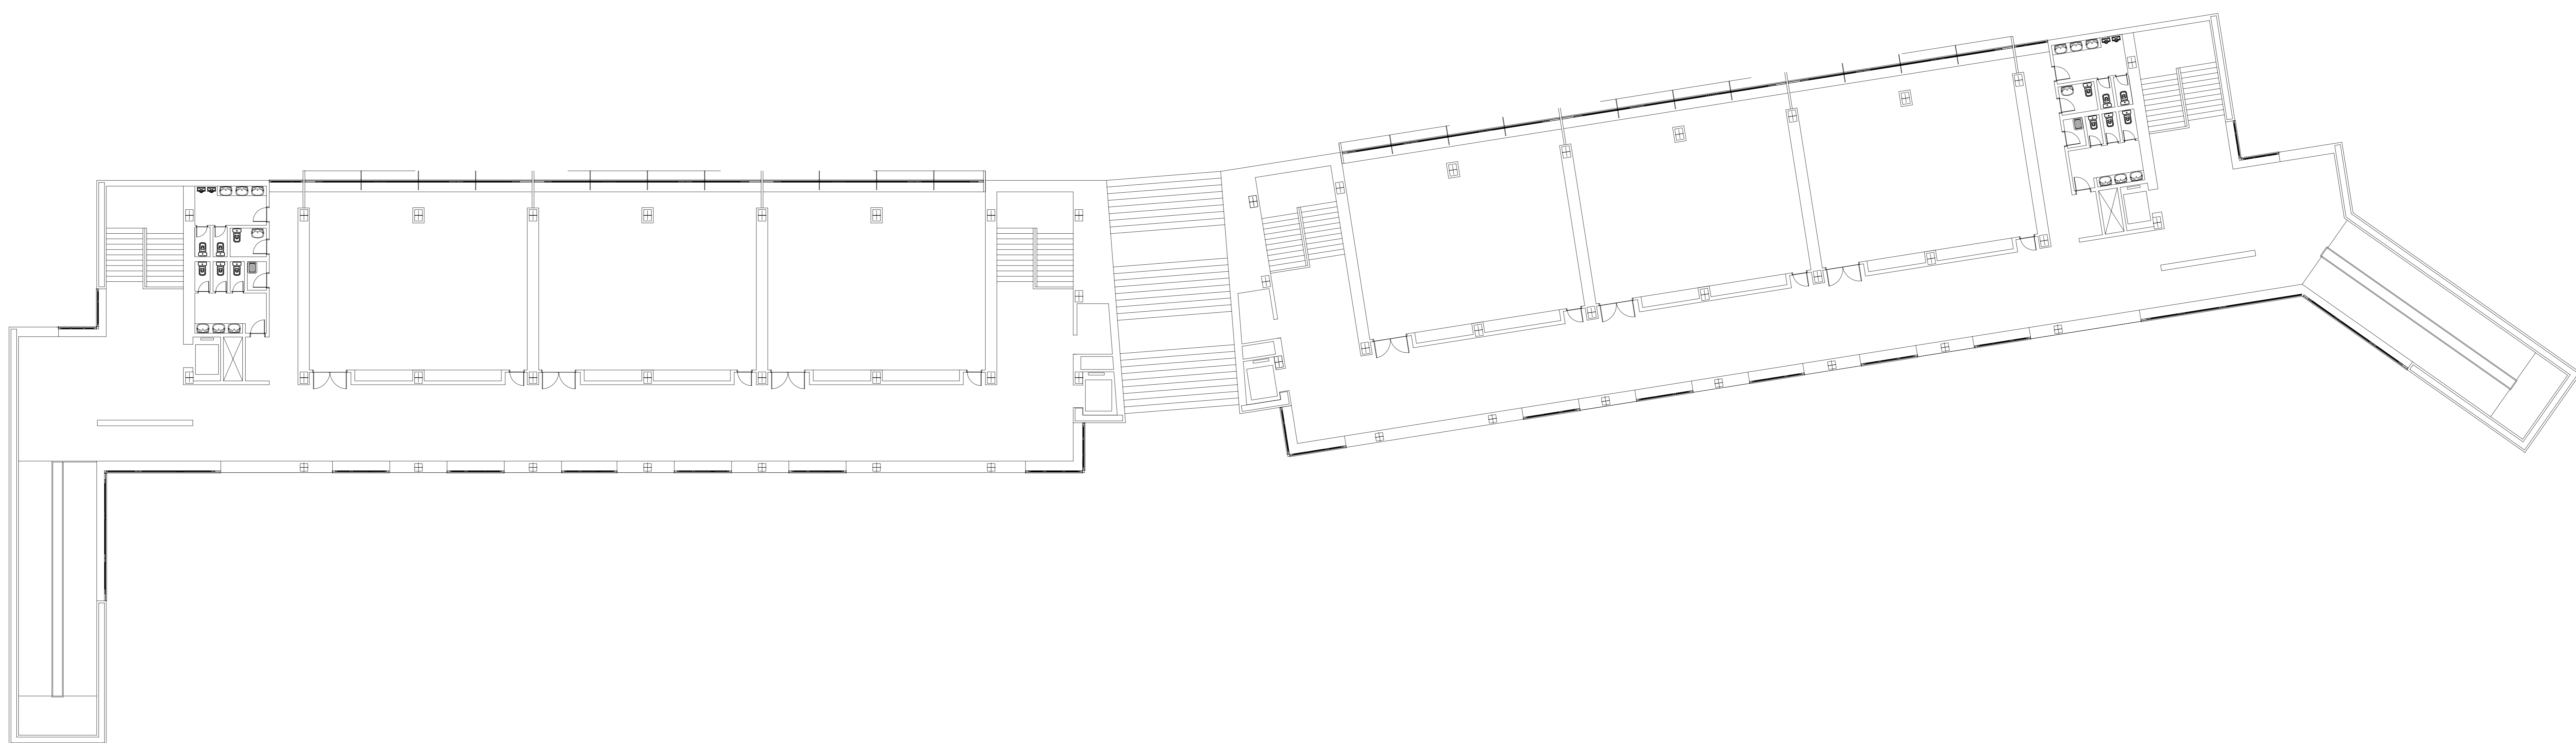

PLANTA 5 E:1:125

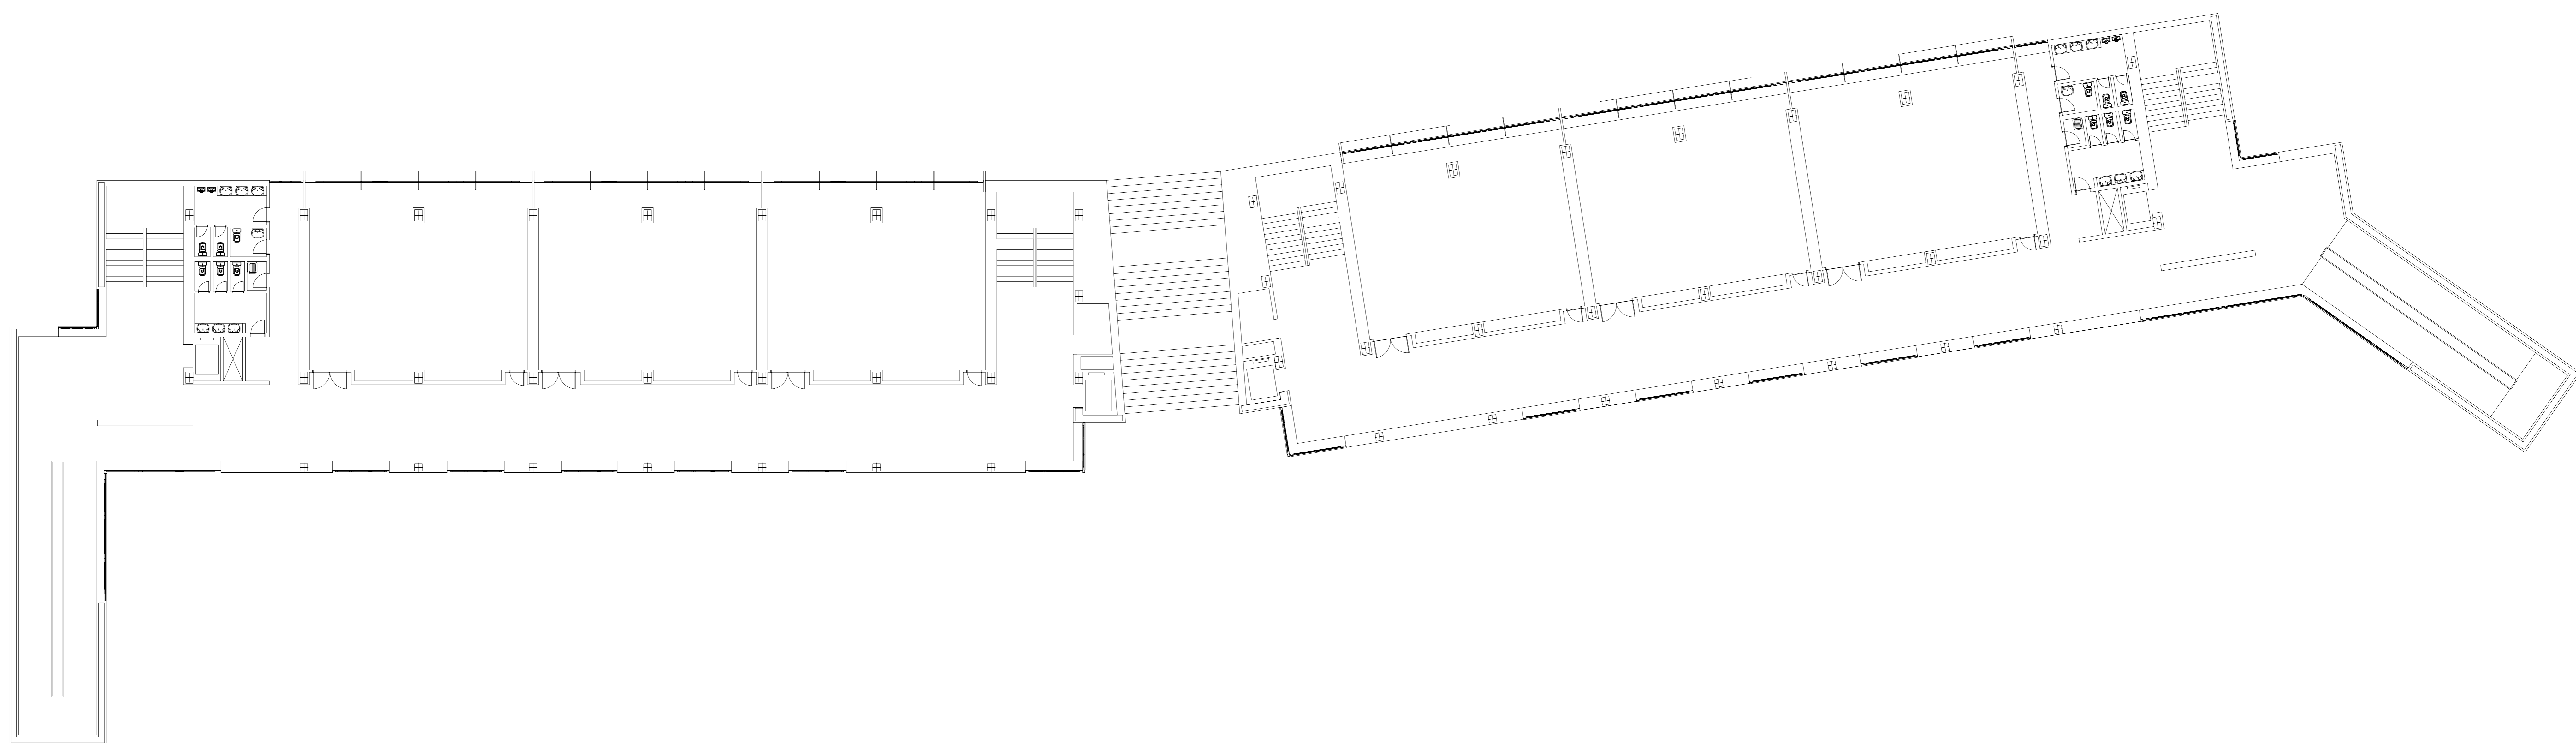

PLANTA 4 E:1:125