




PLANTA -1 E:1:50

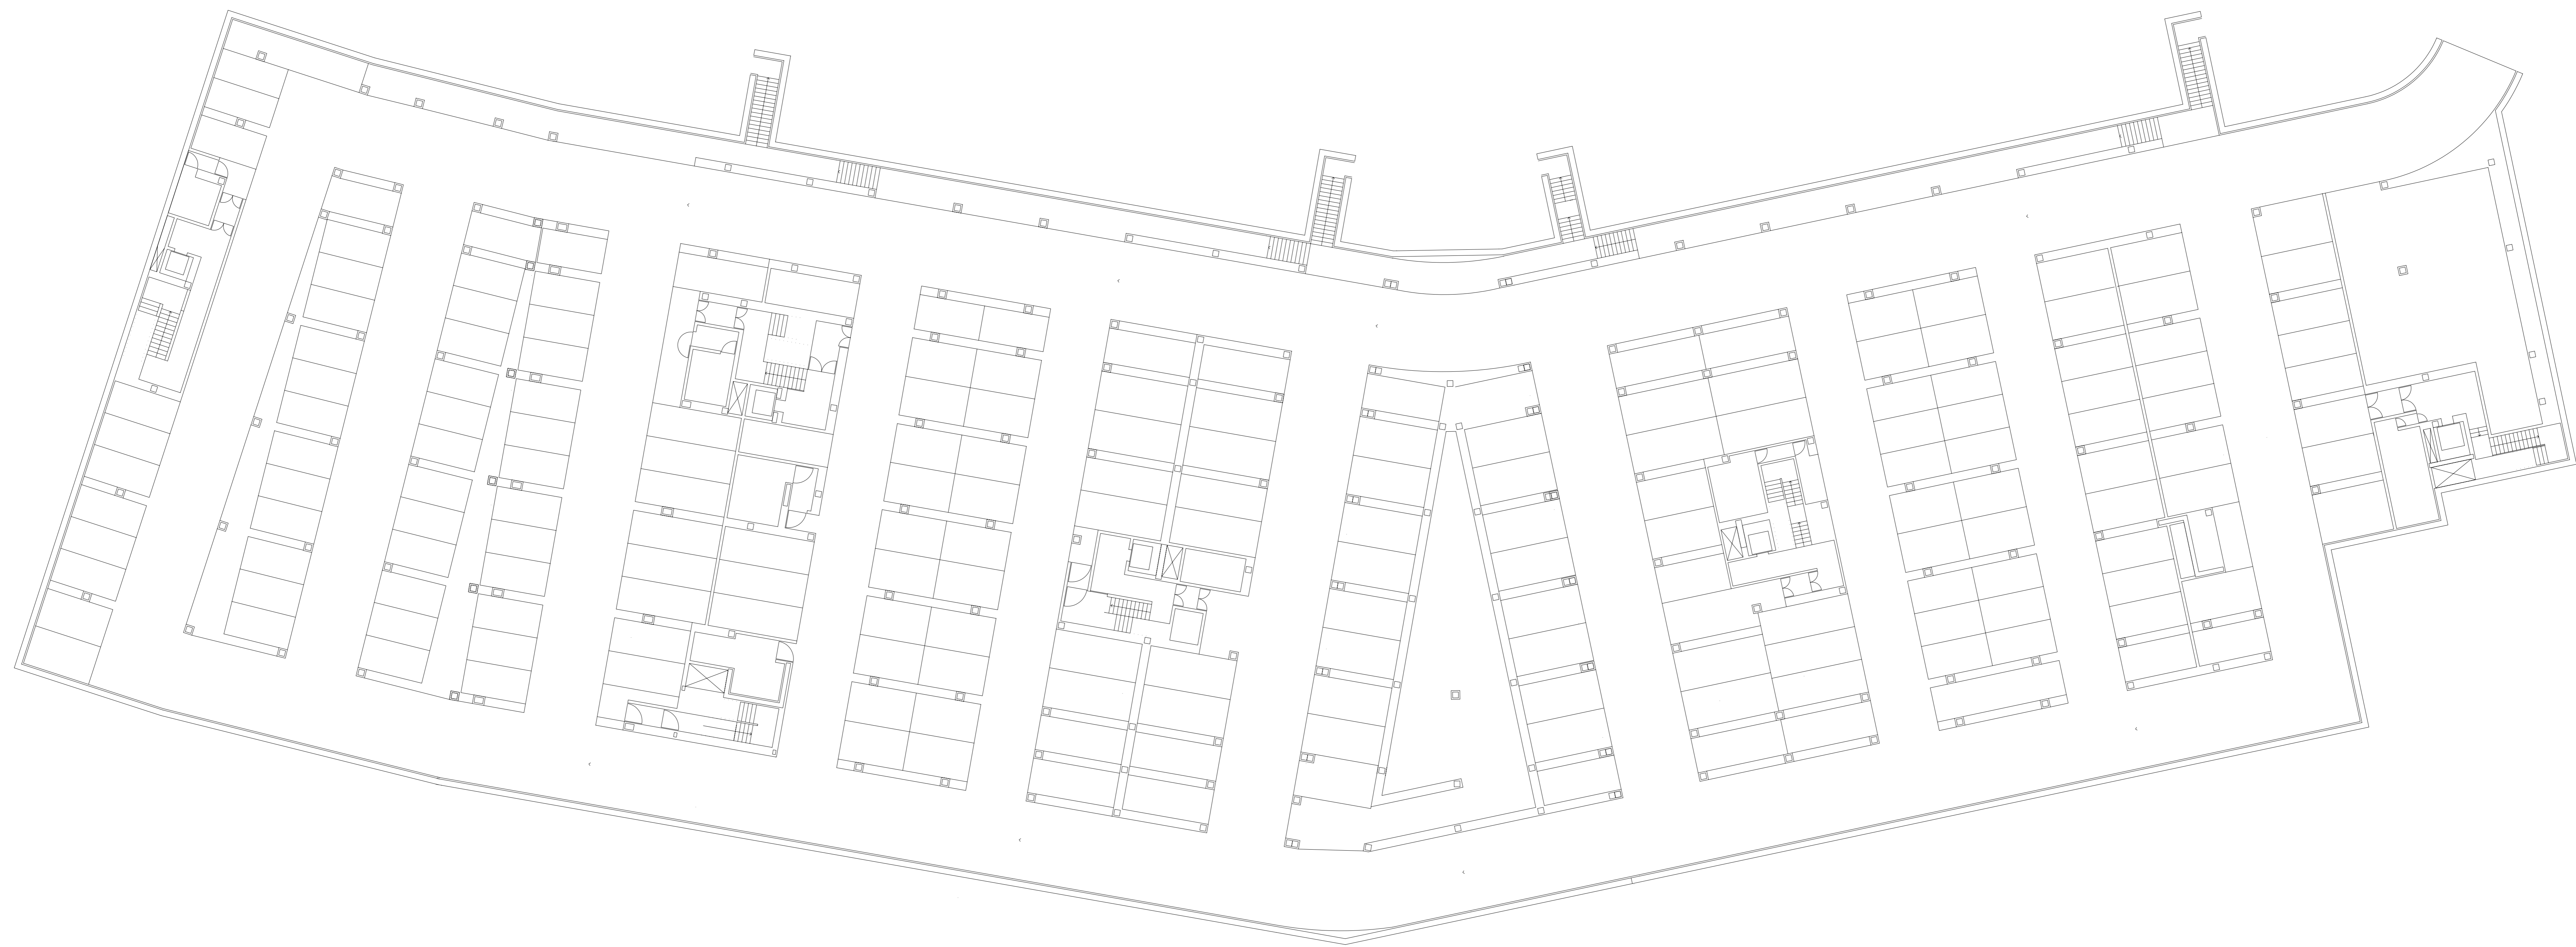


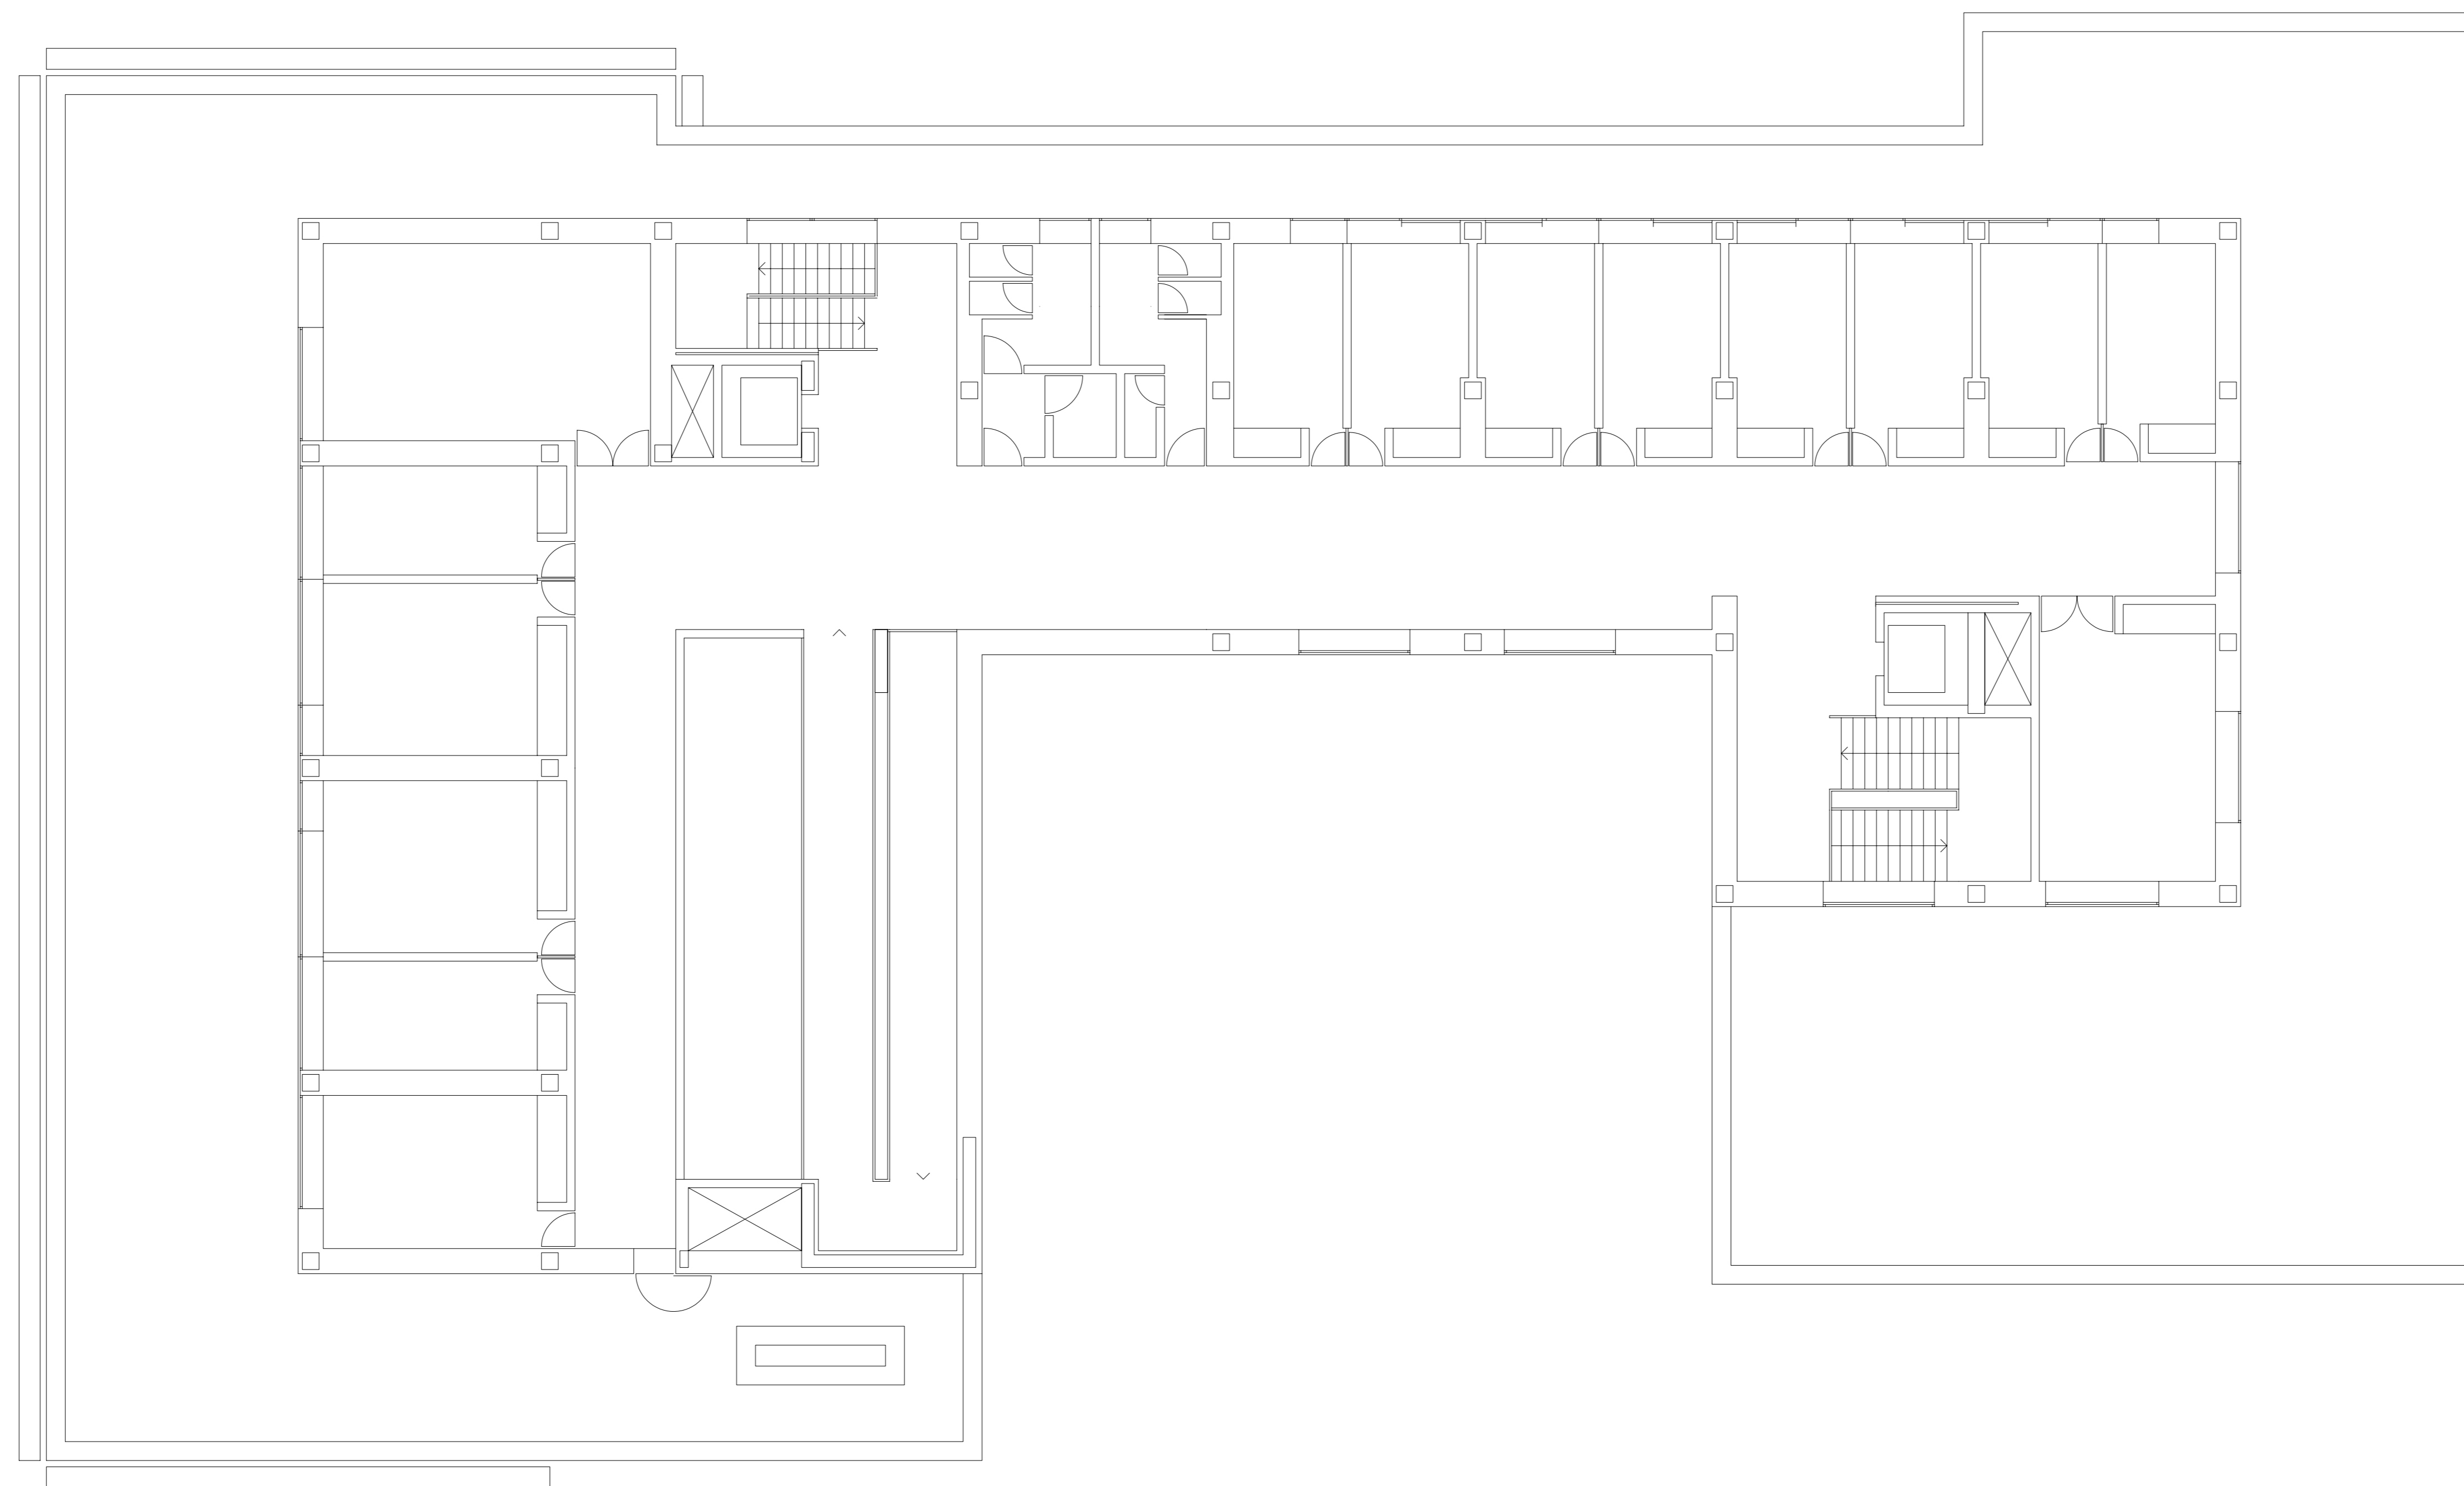


PLANTA 4 E:1:100

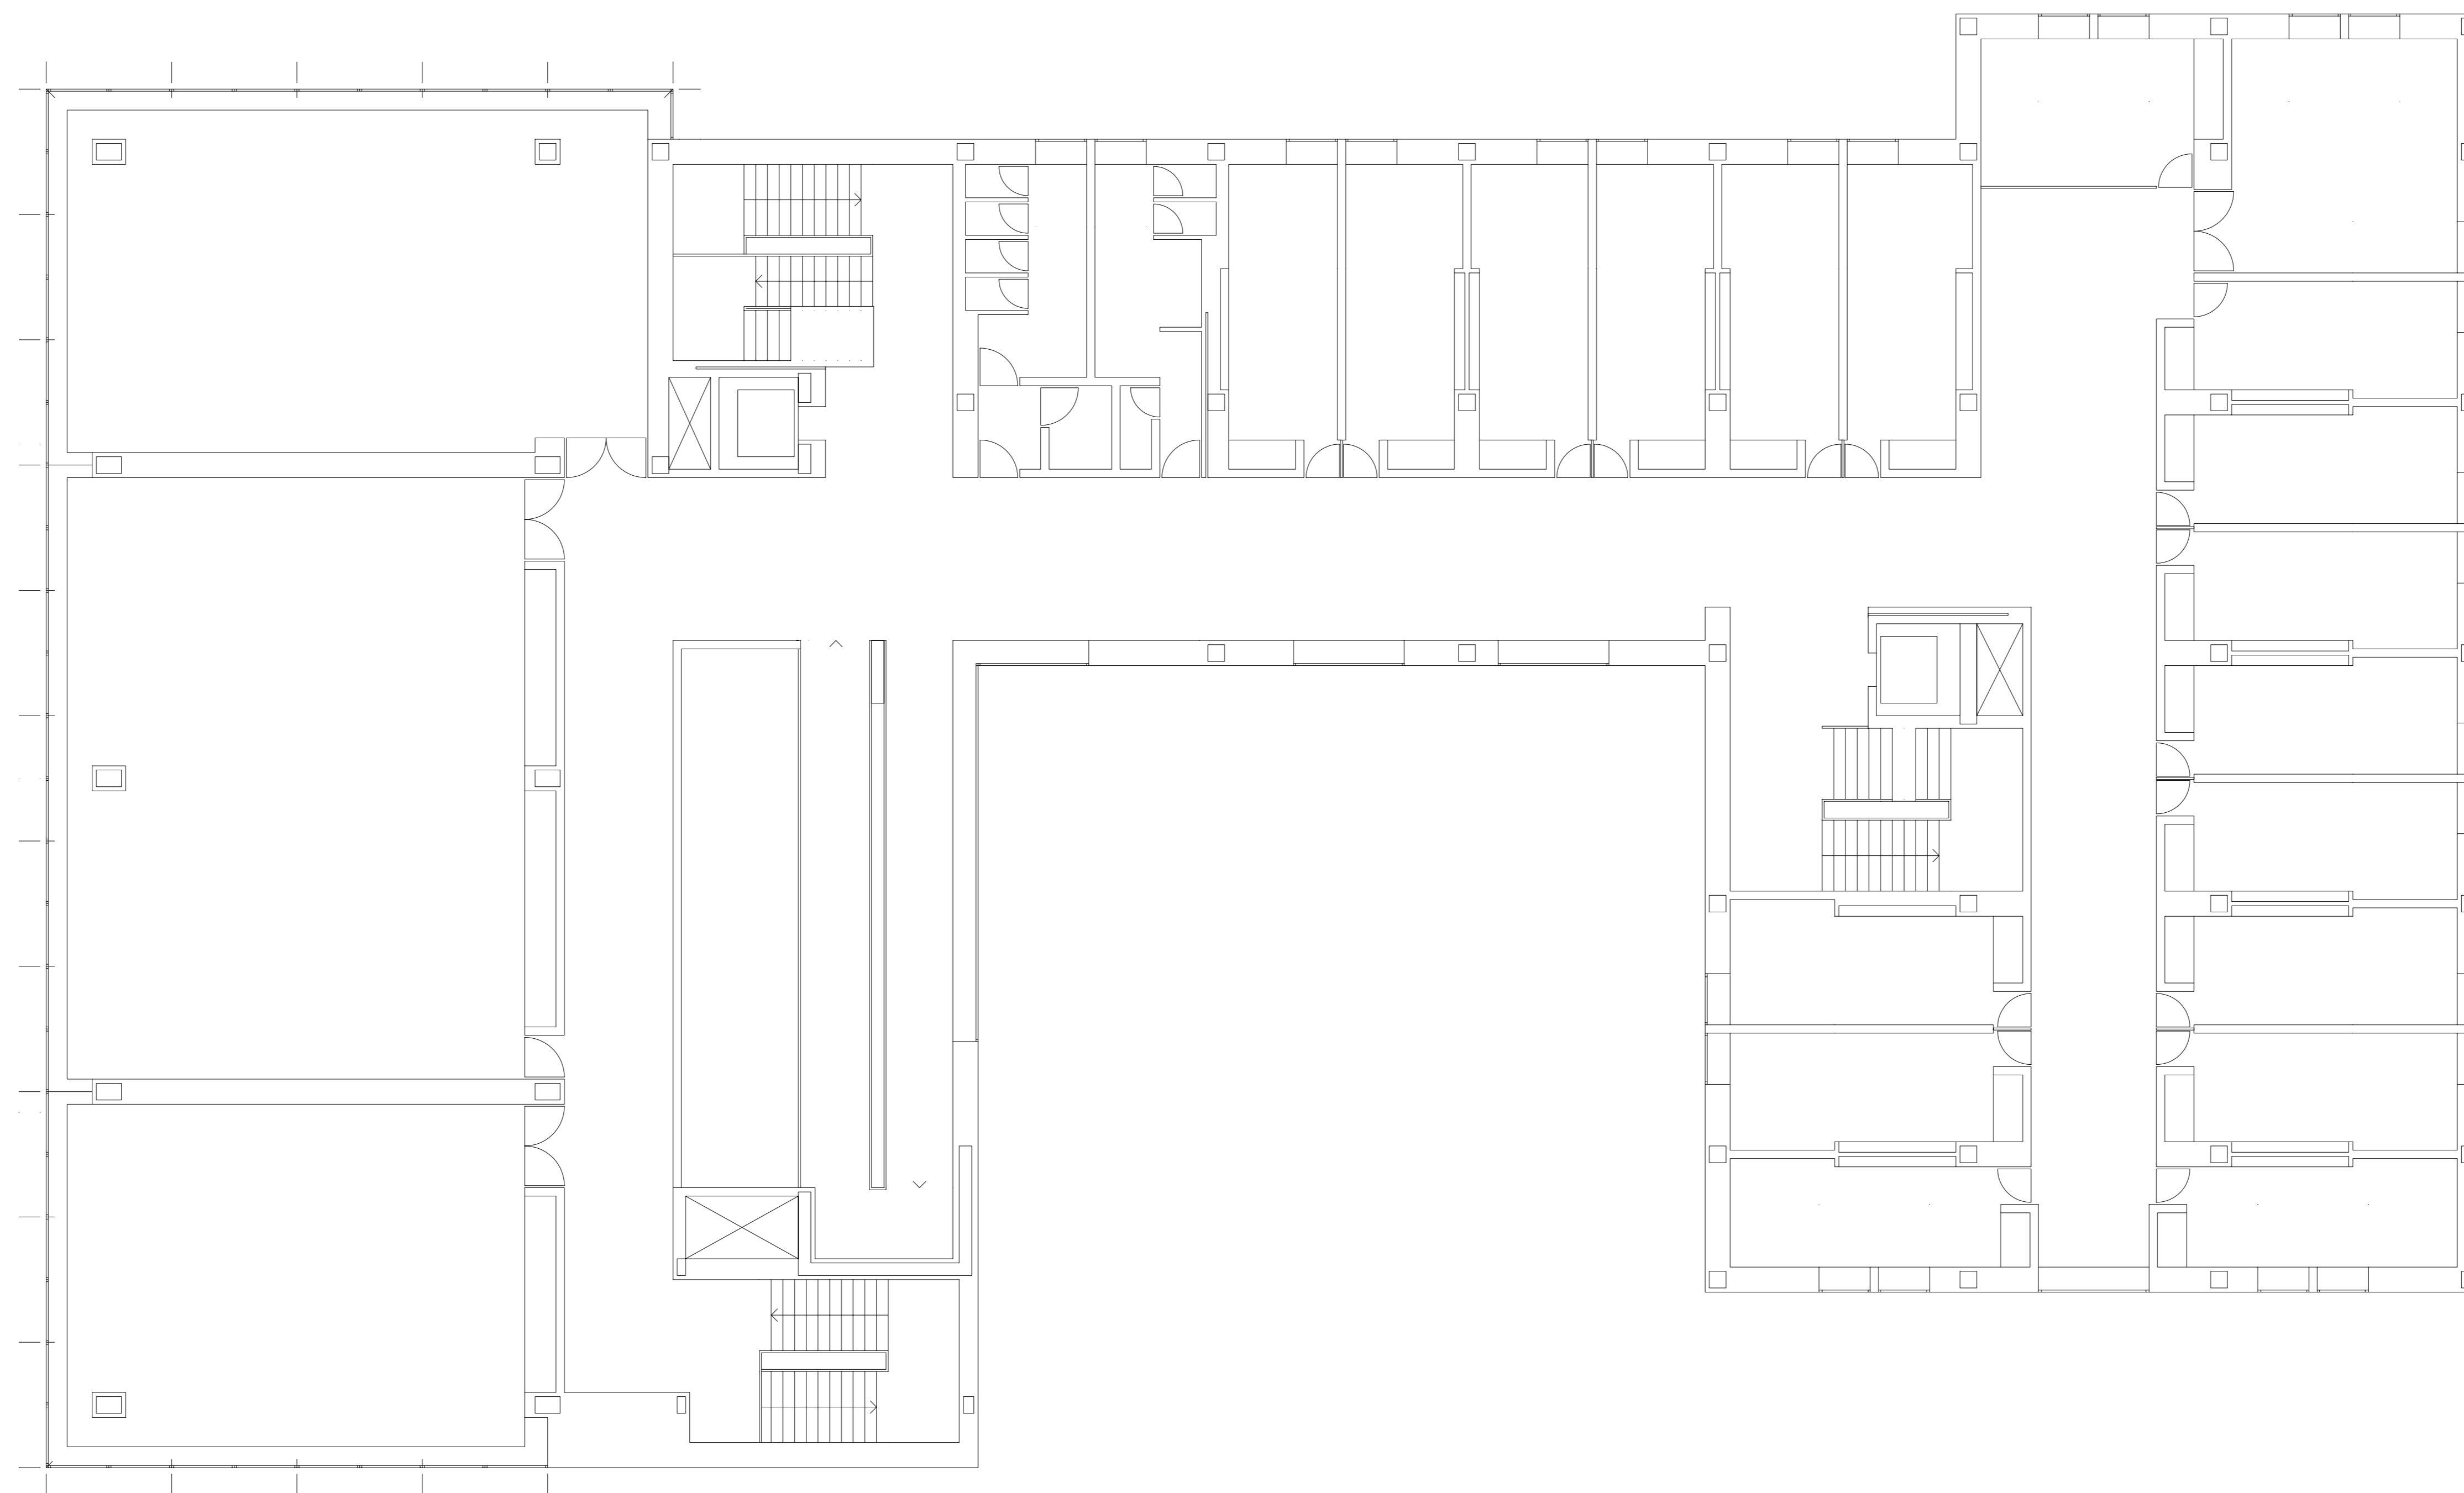


PLANTA 3 E:1:100

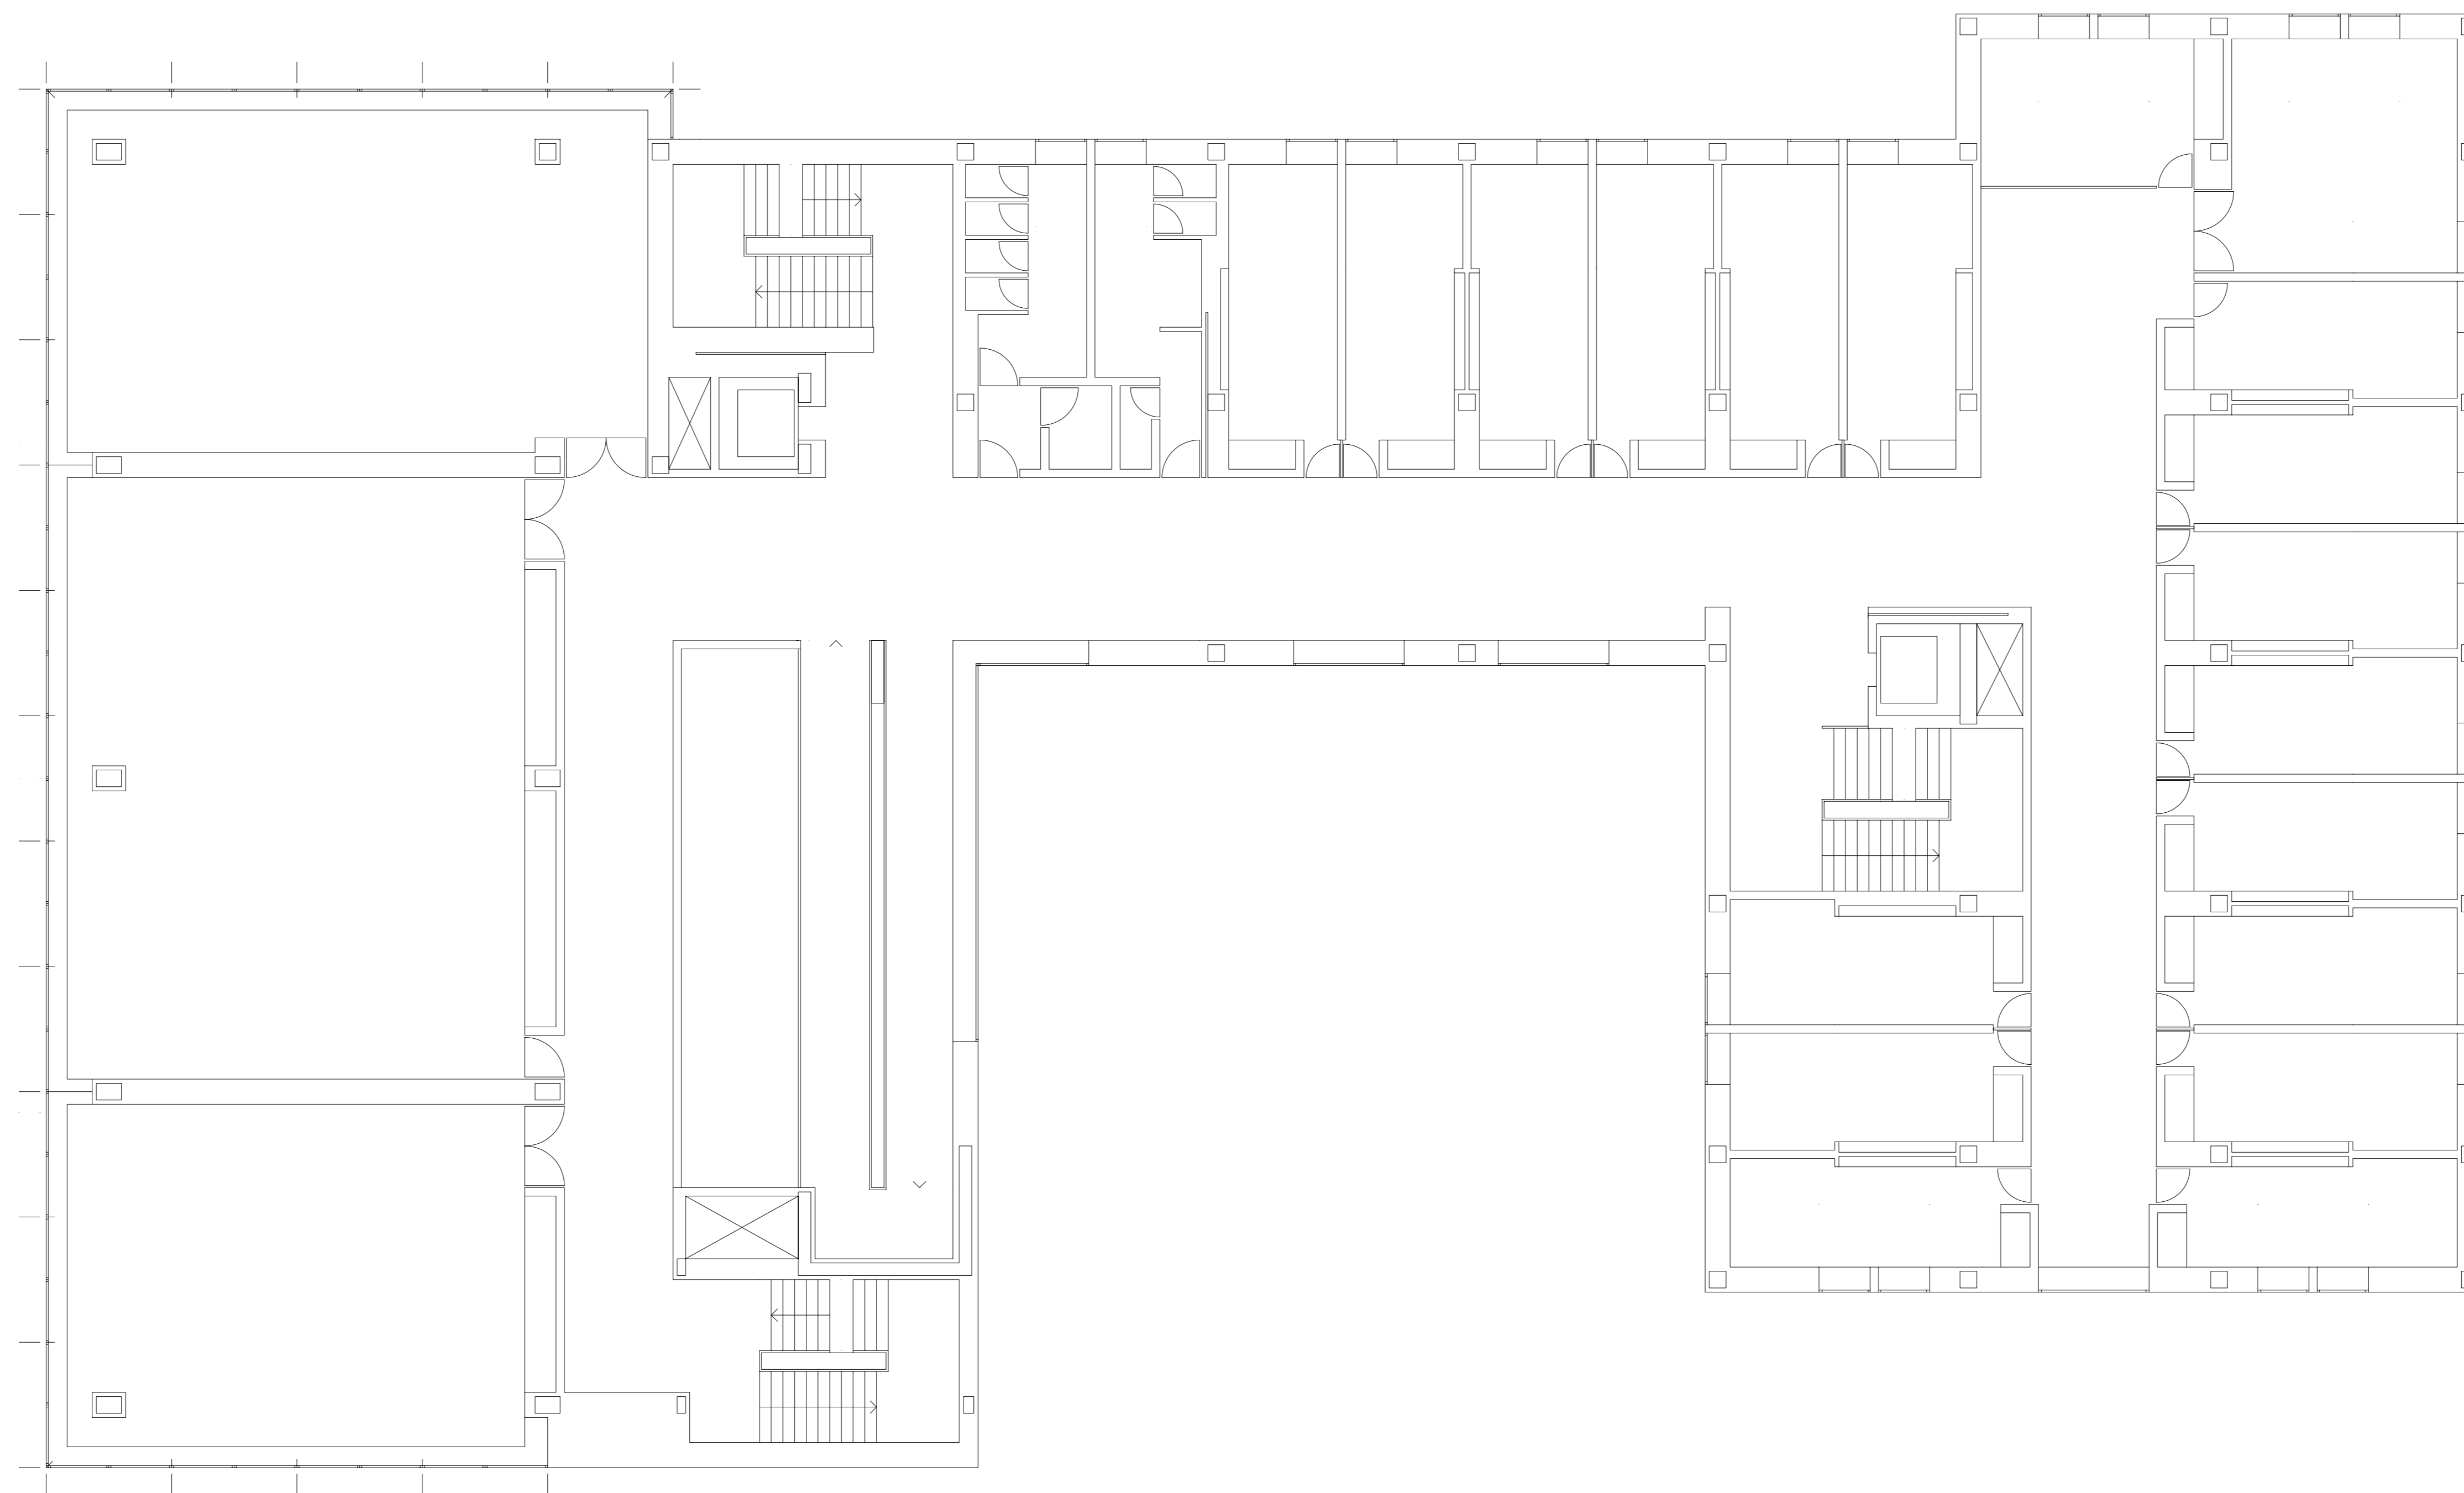


PLANTA 2 E:1:100

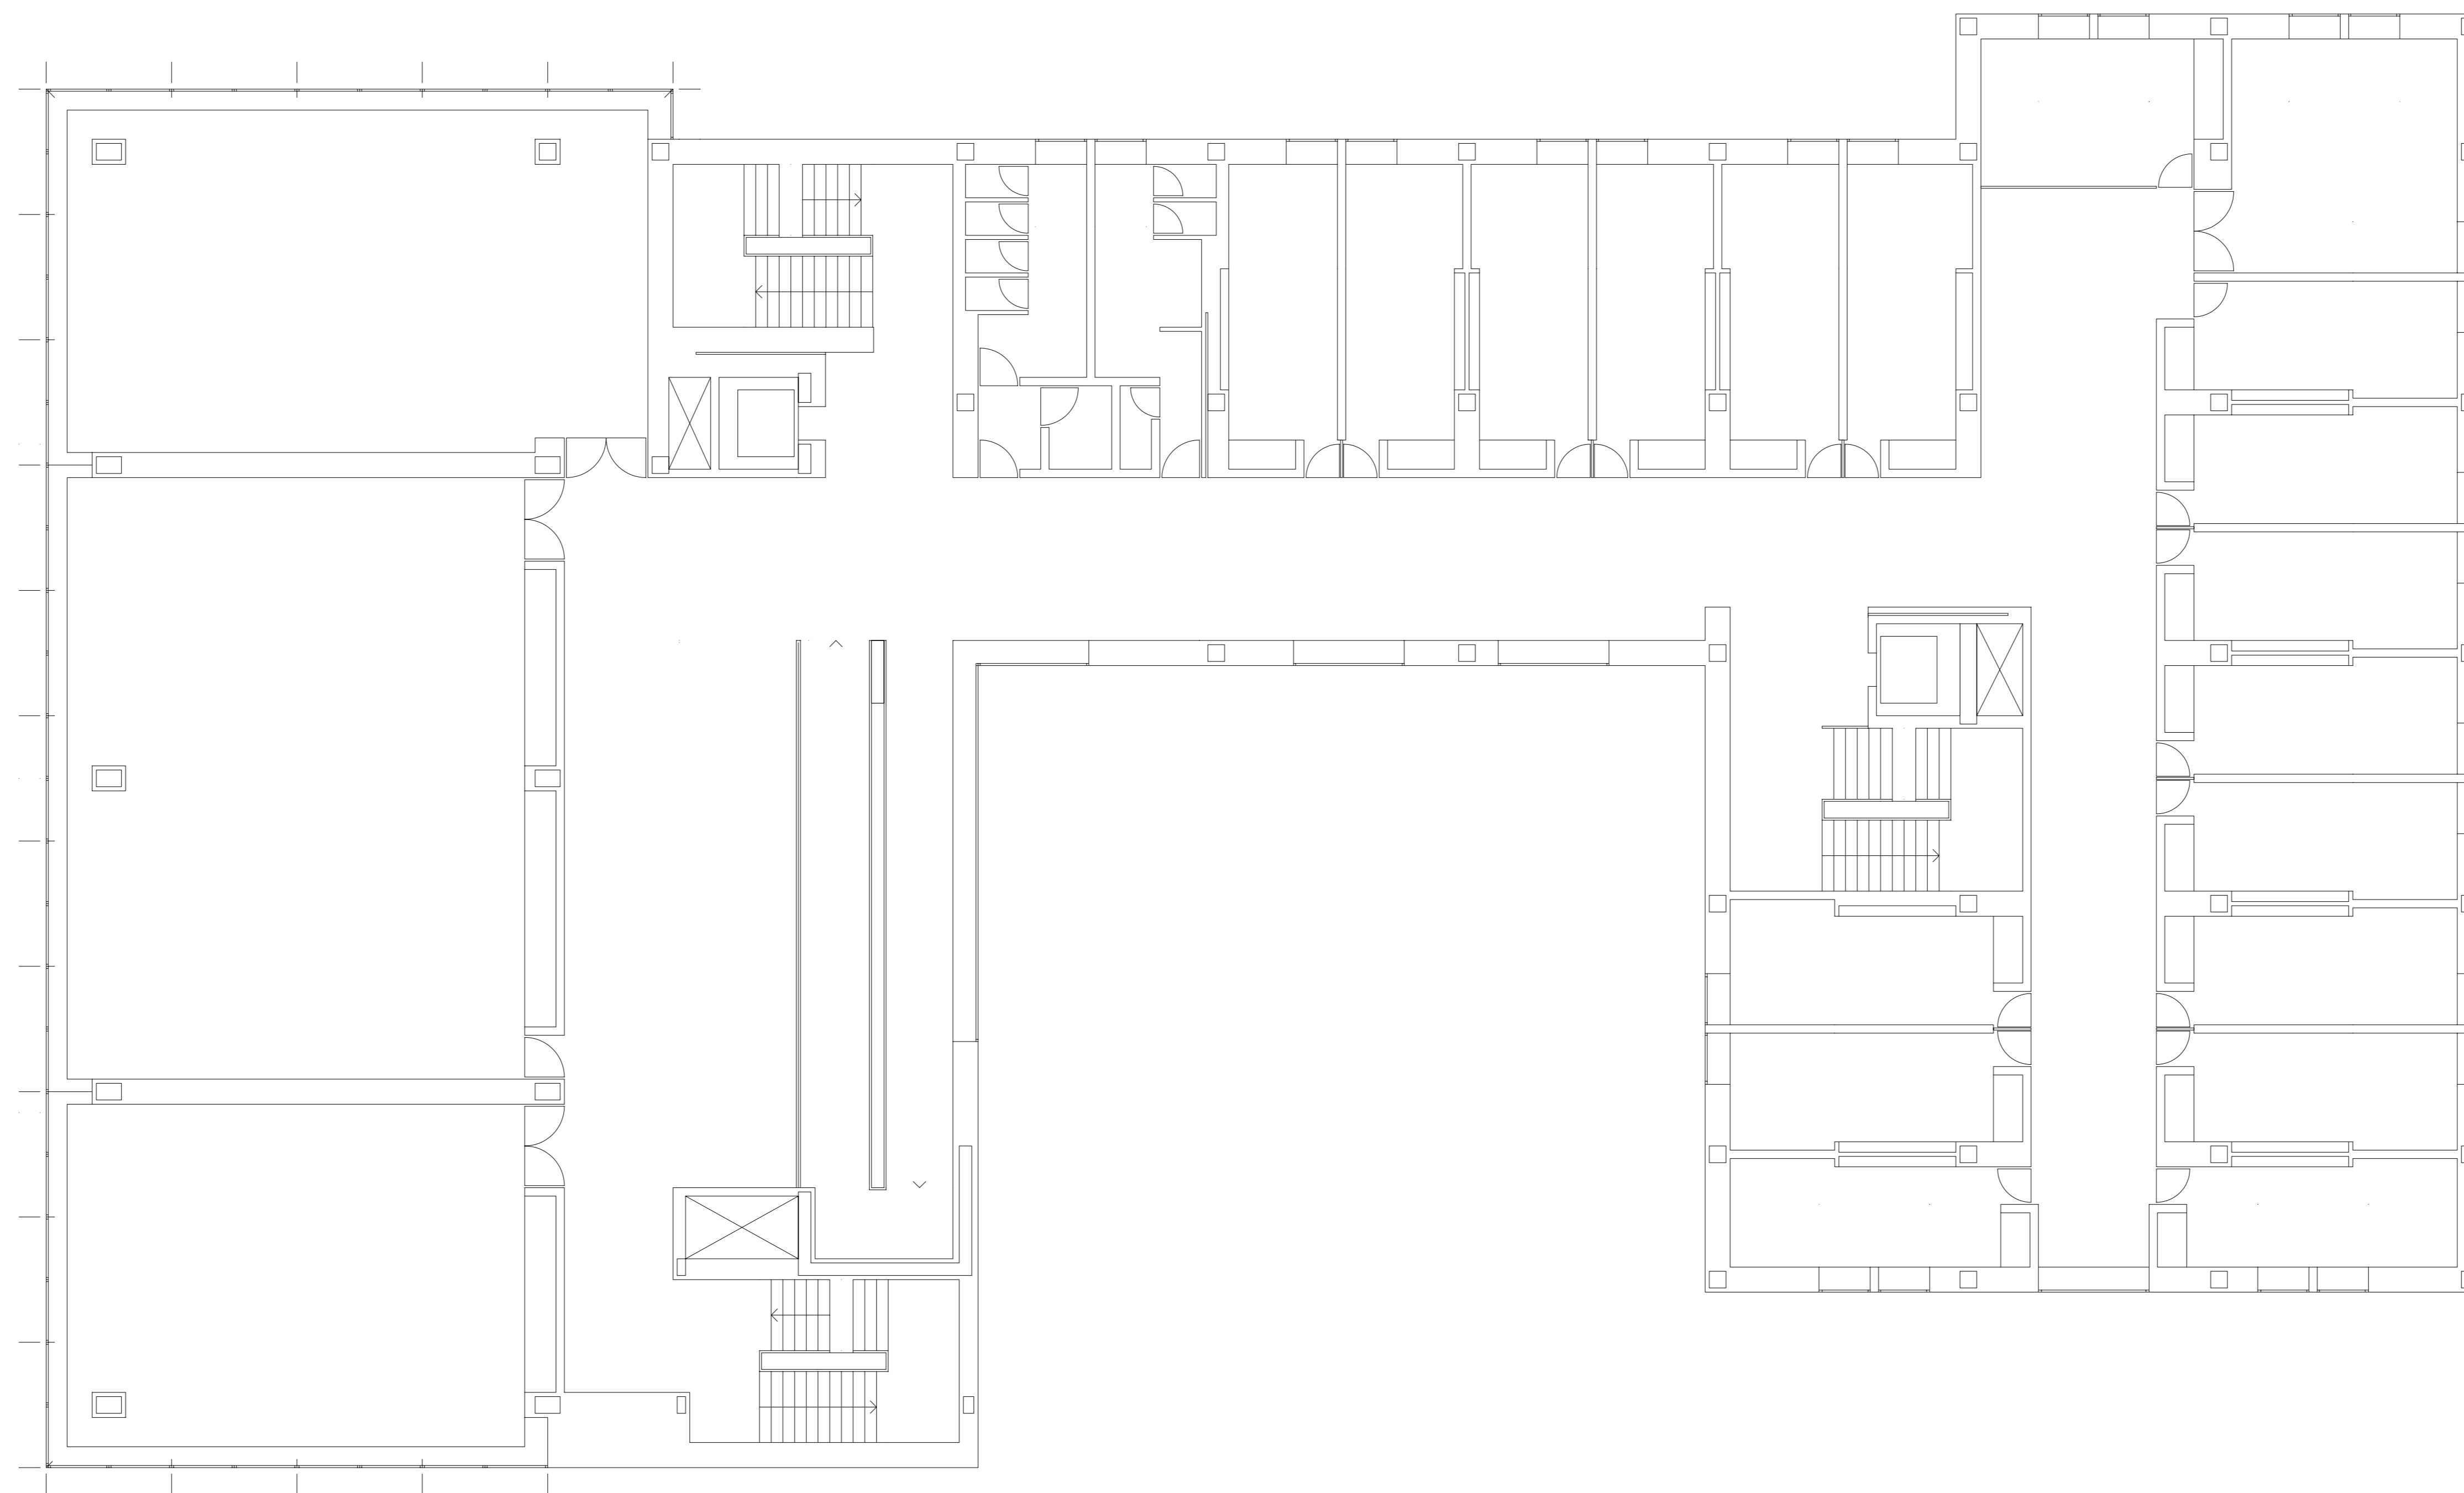

PLANTA 1 E:1:100

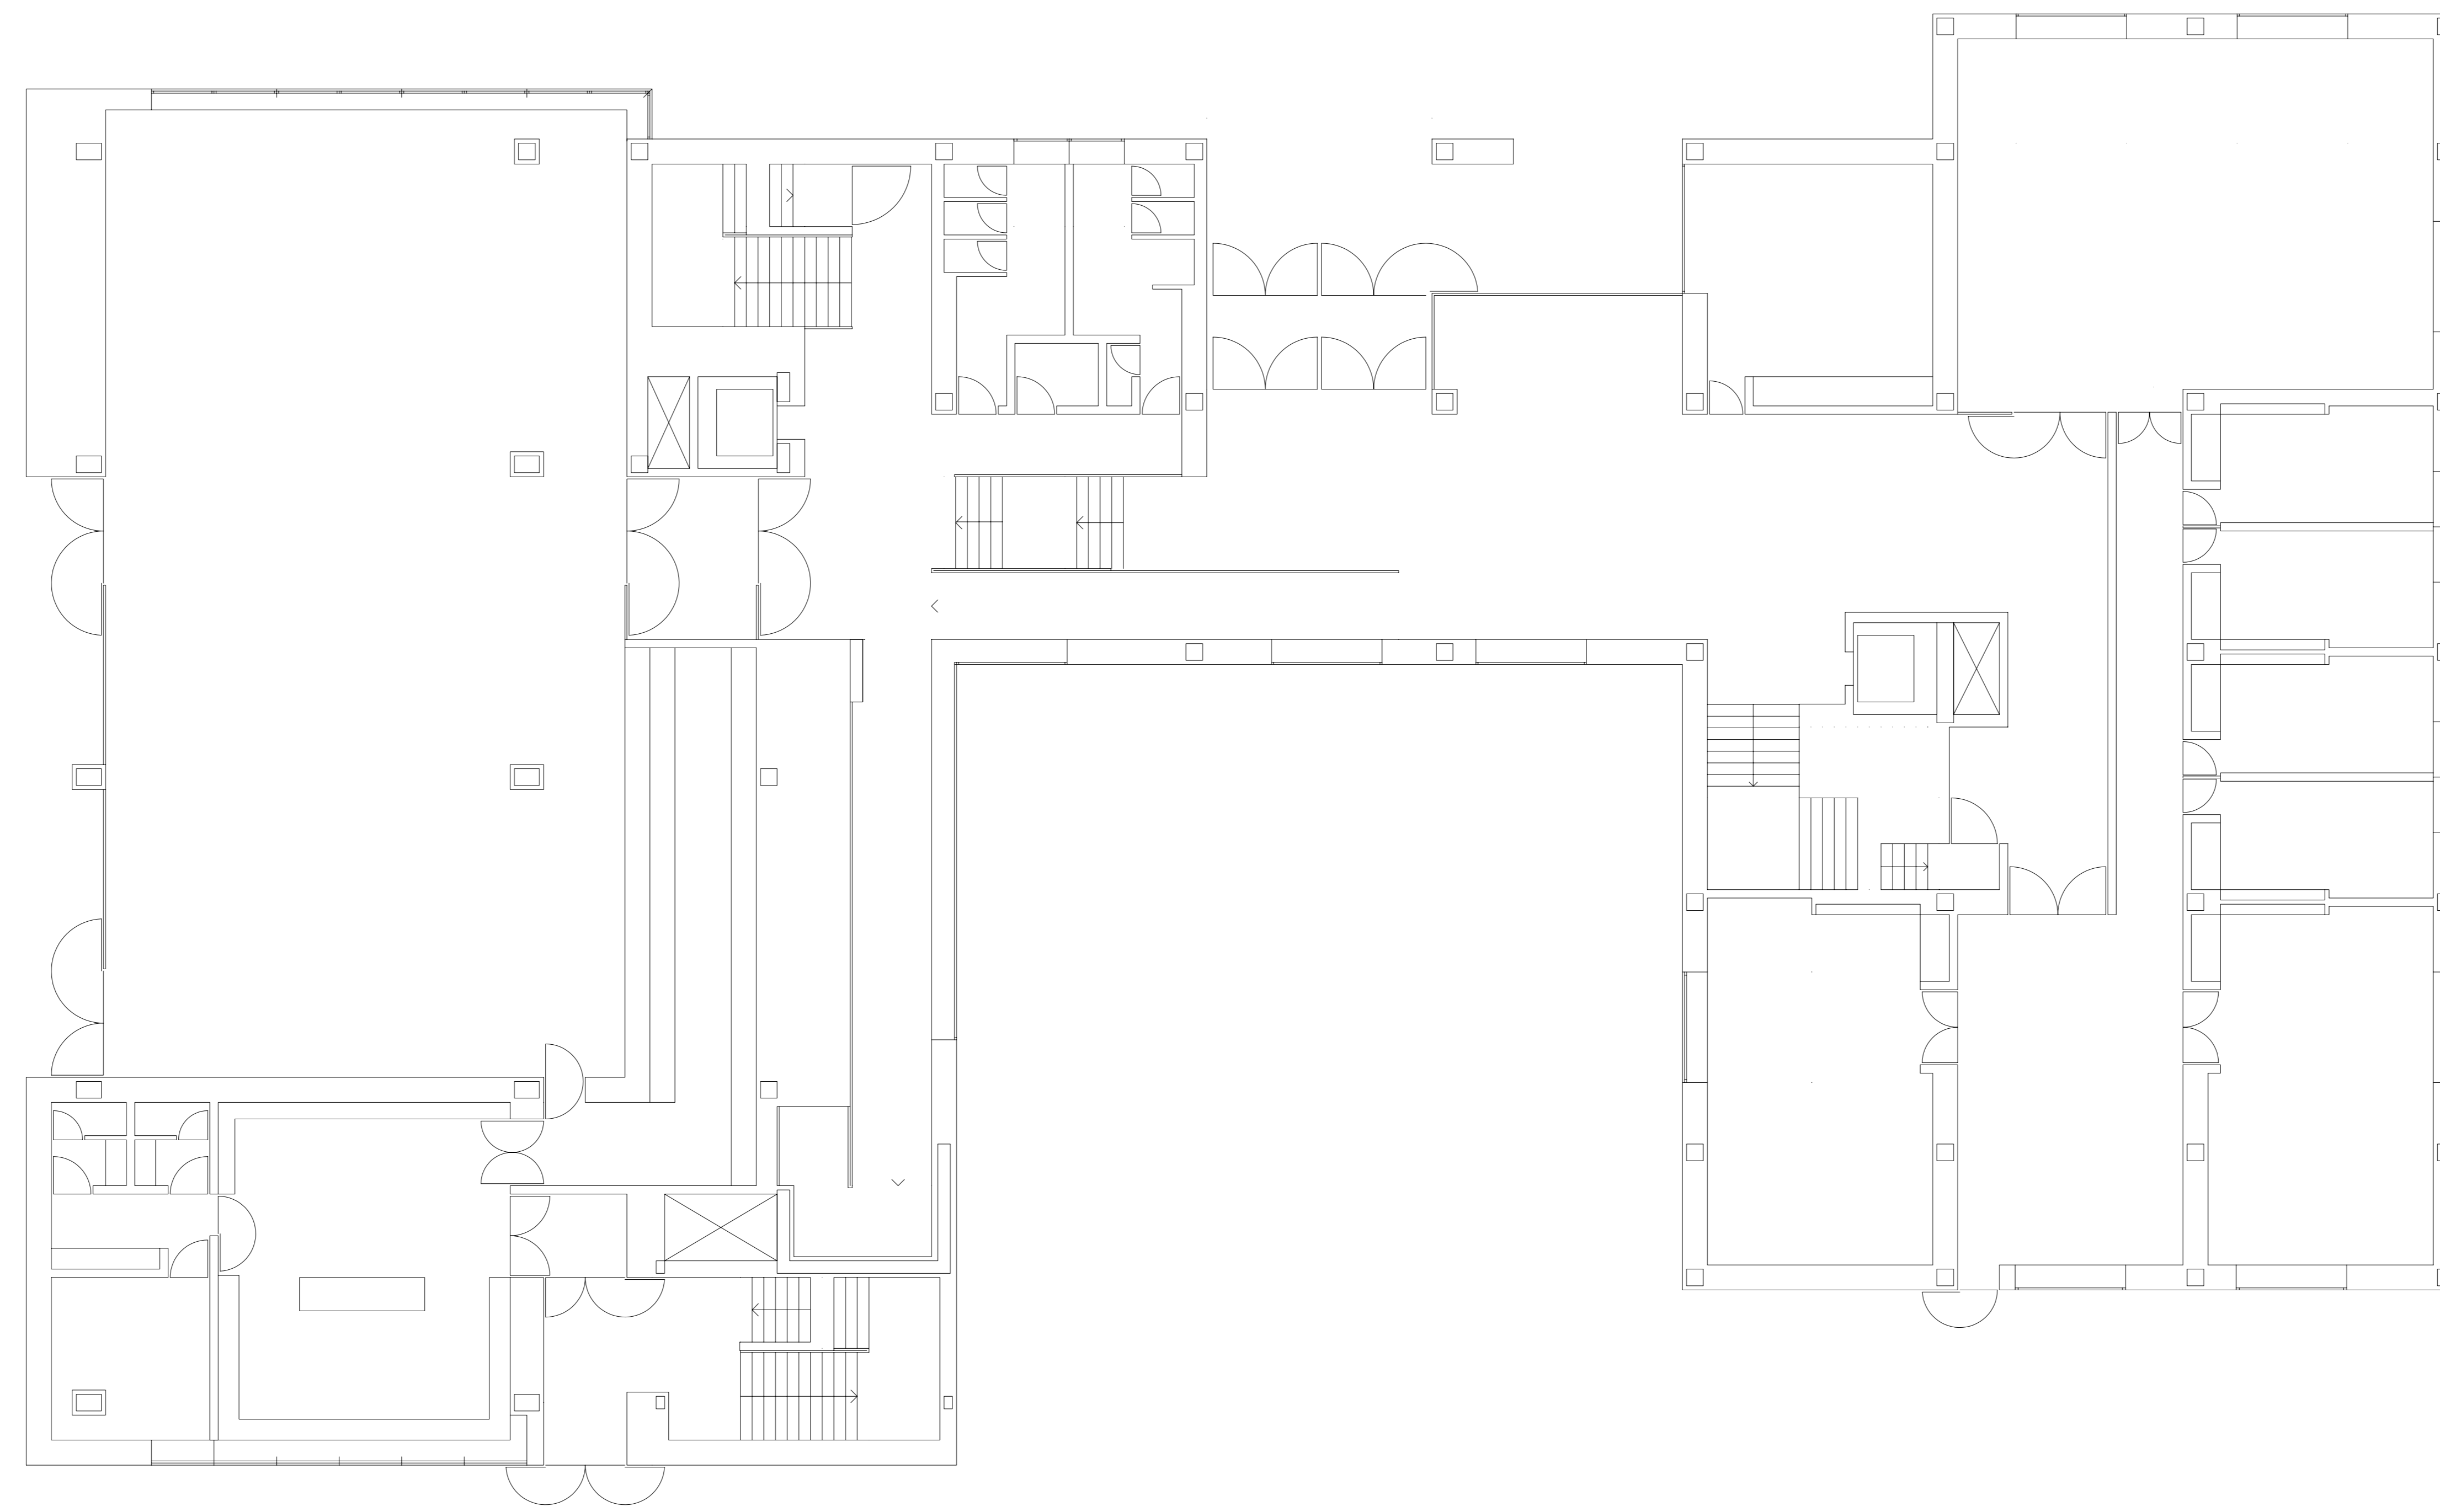


PLANTA 0 E:1:100

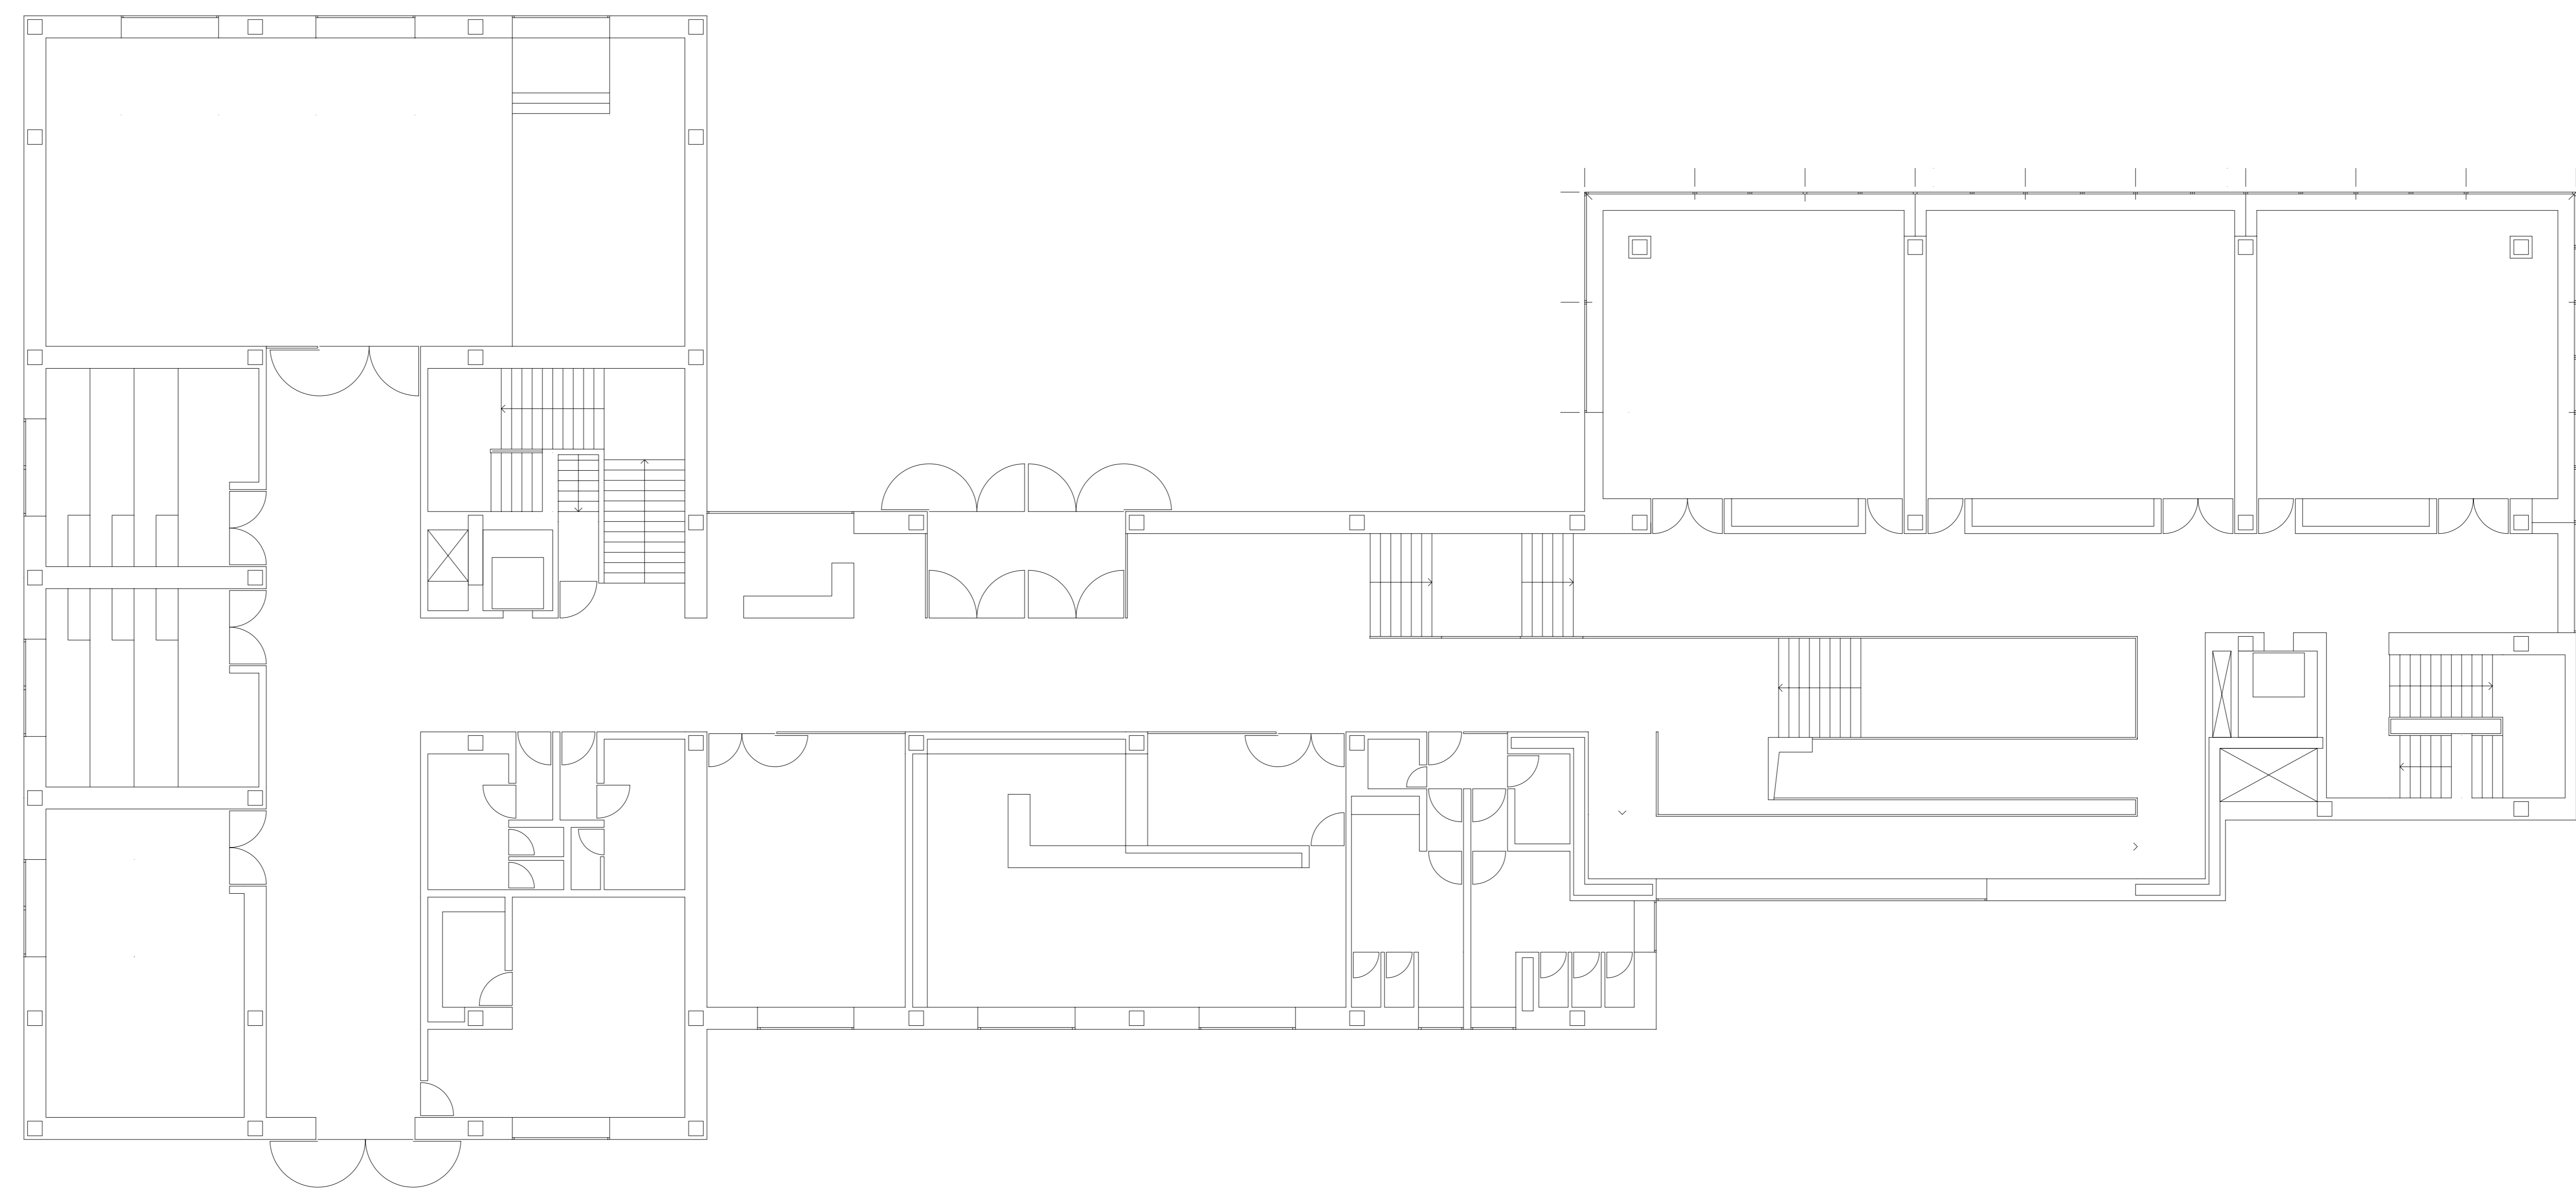


PLANTA 5 E:1:100




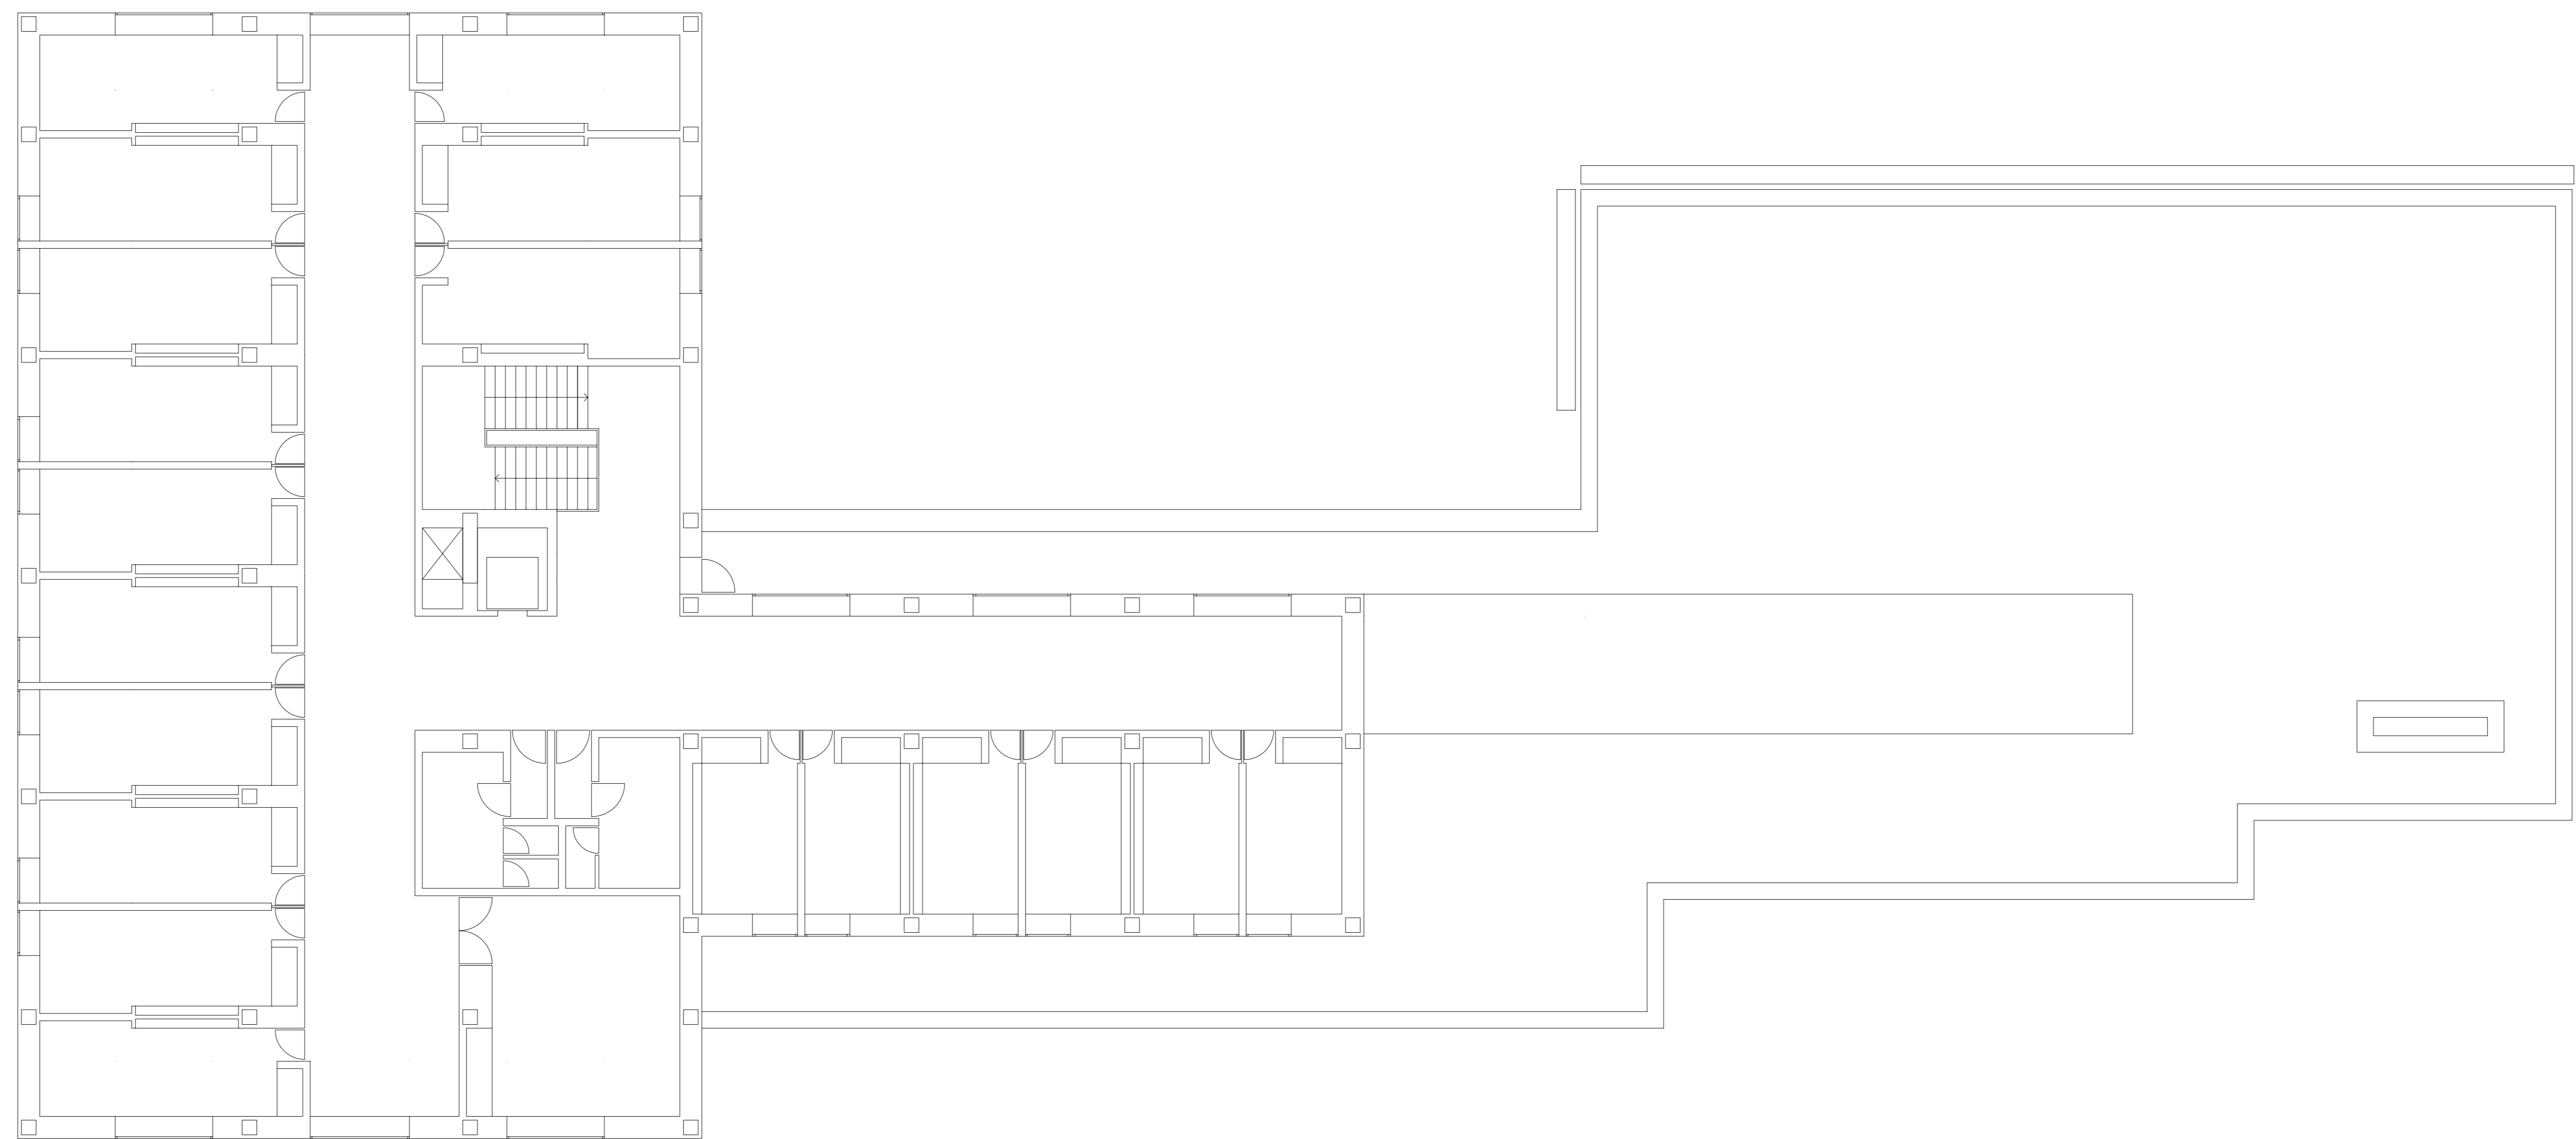


PLANTA 4 E:1:100

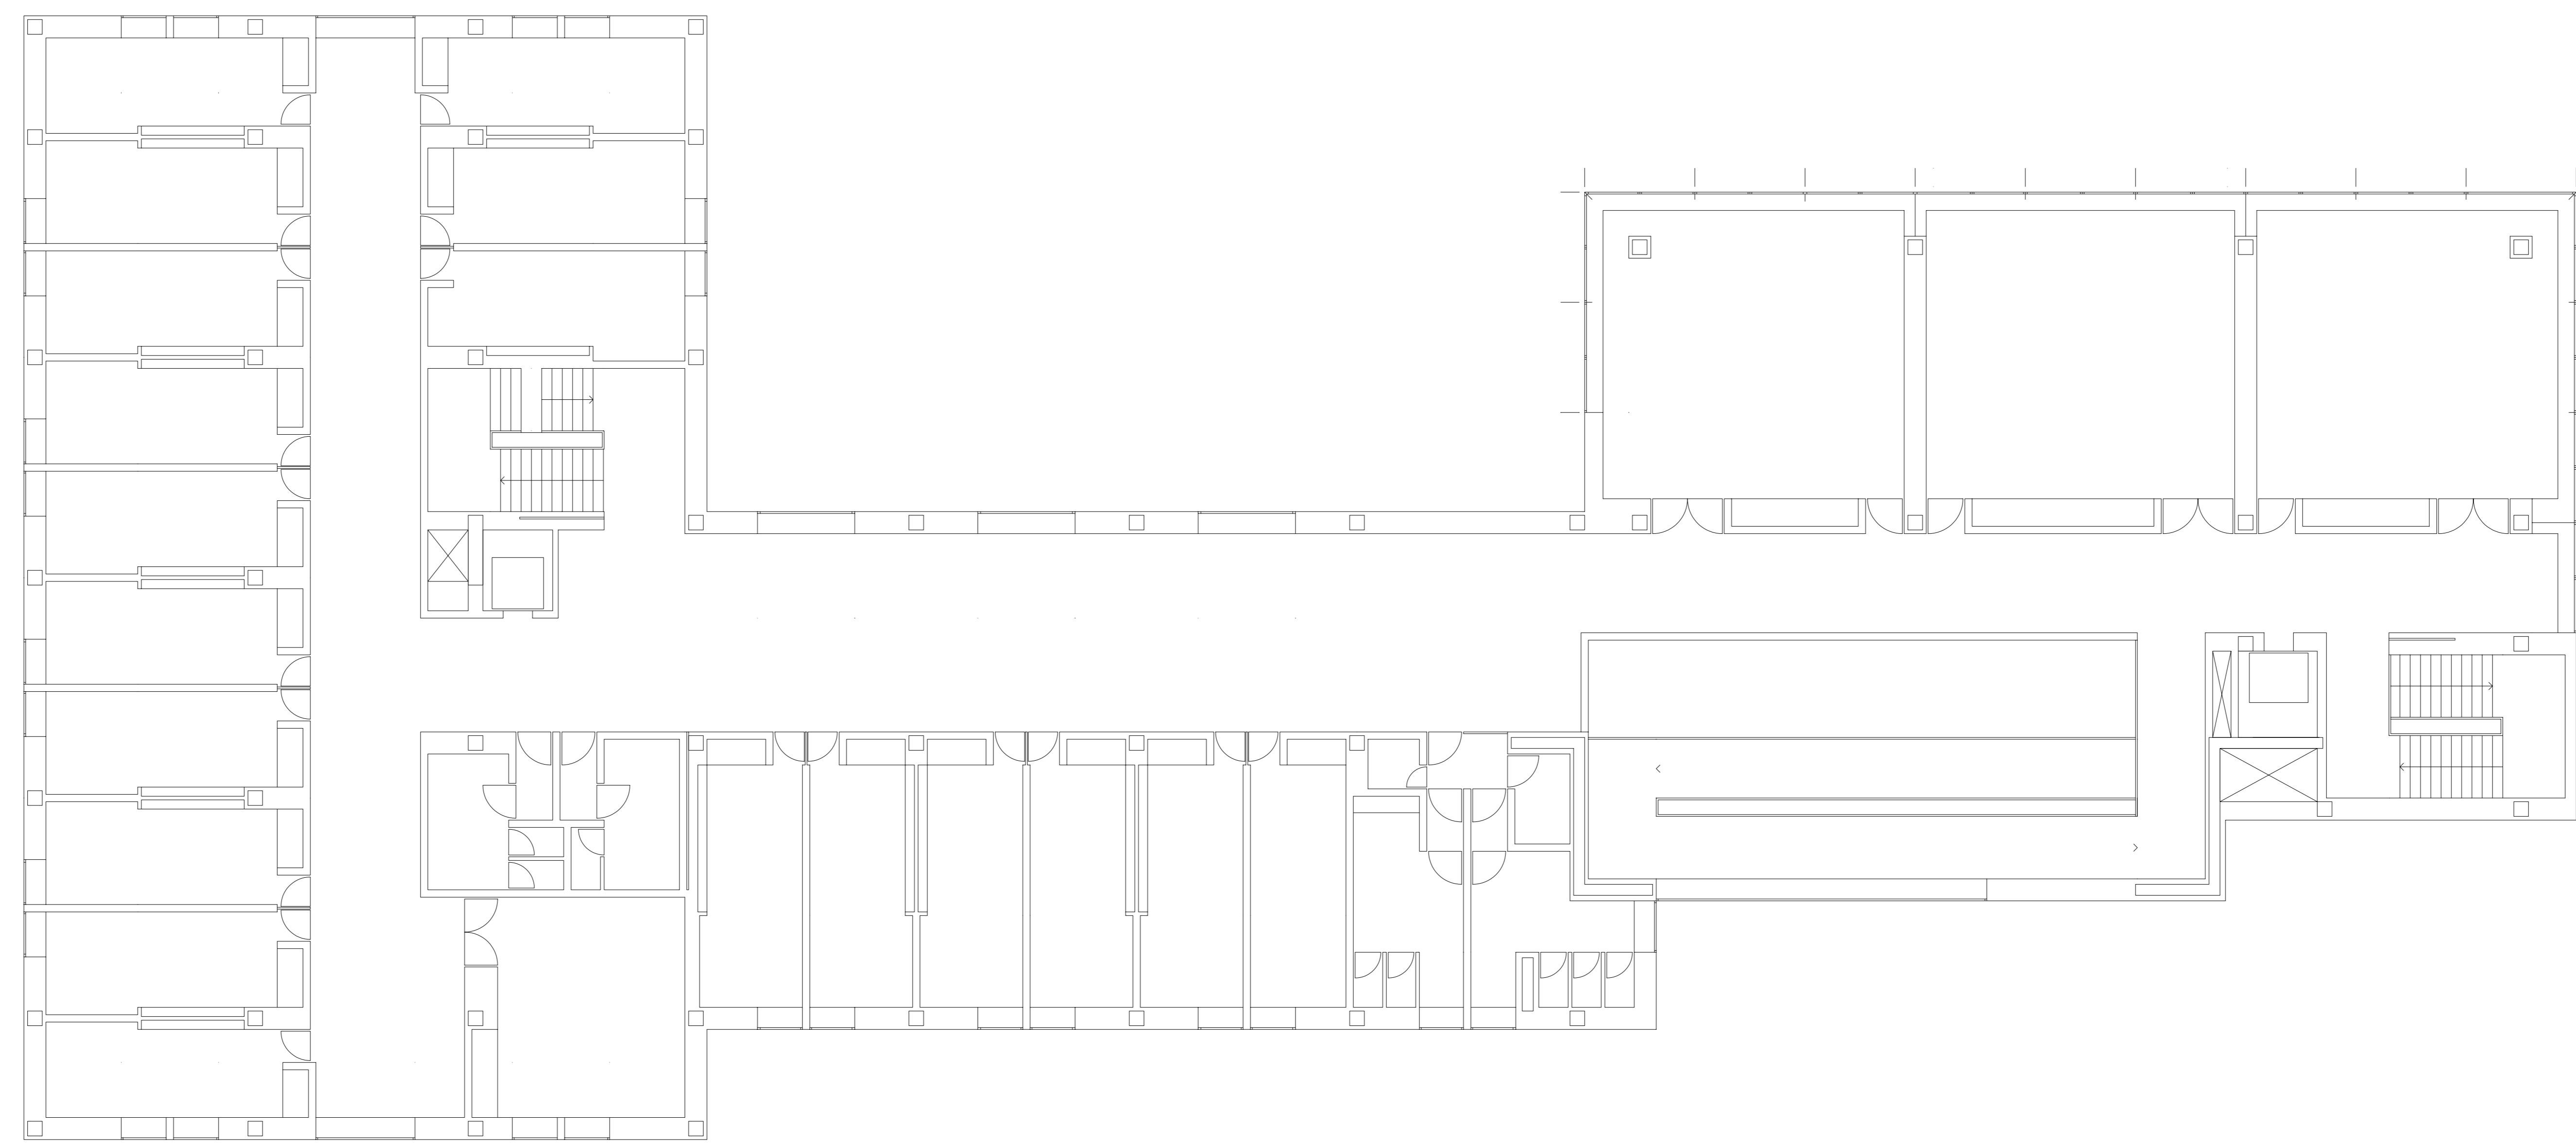


PLANTA 3 E:1:100

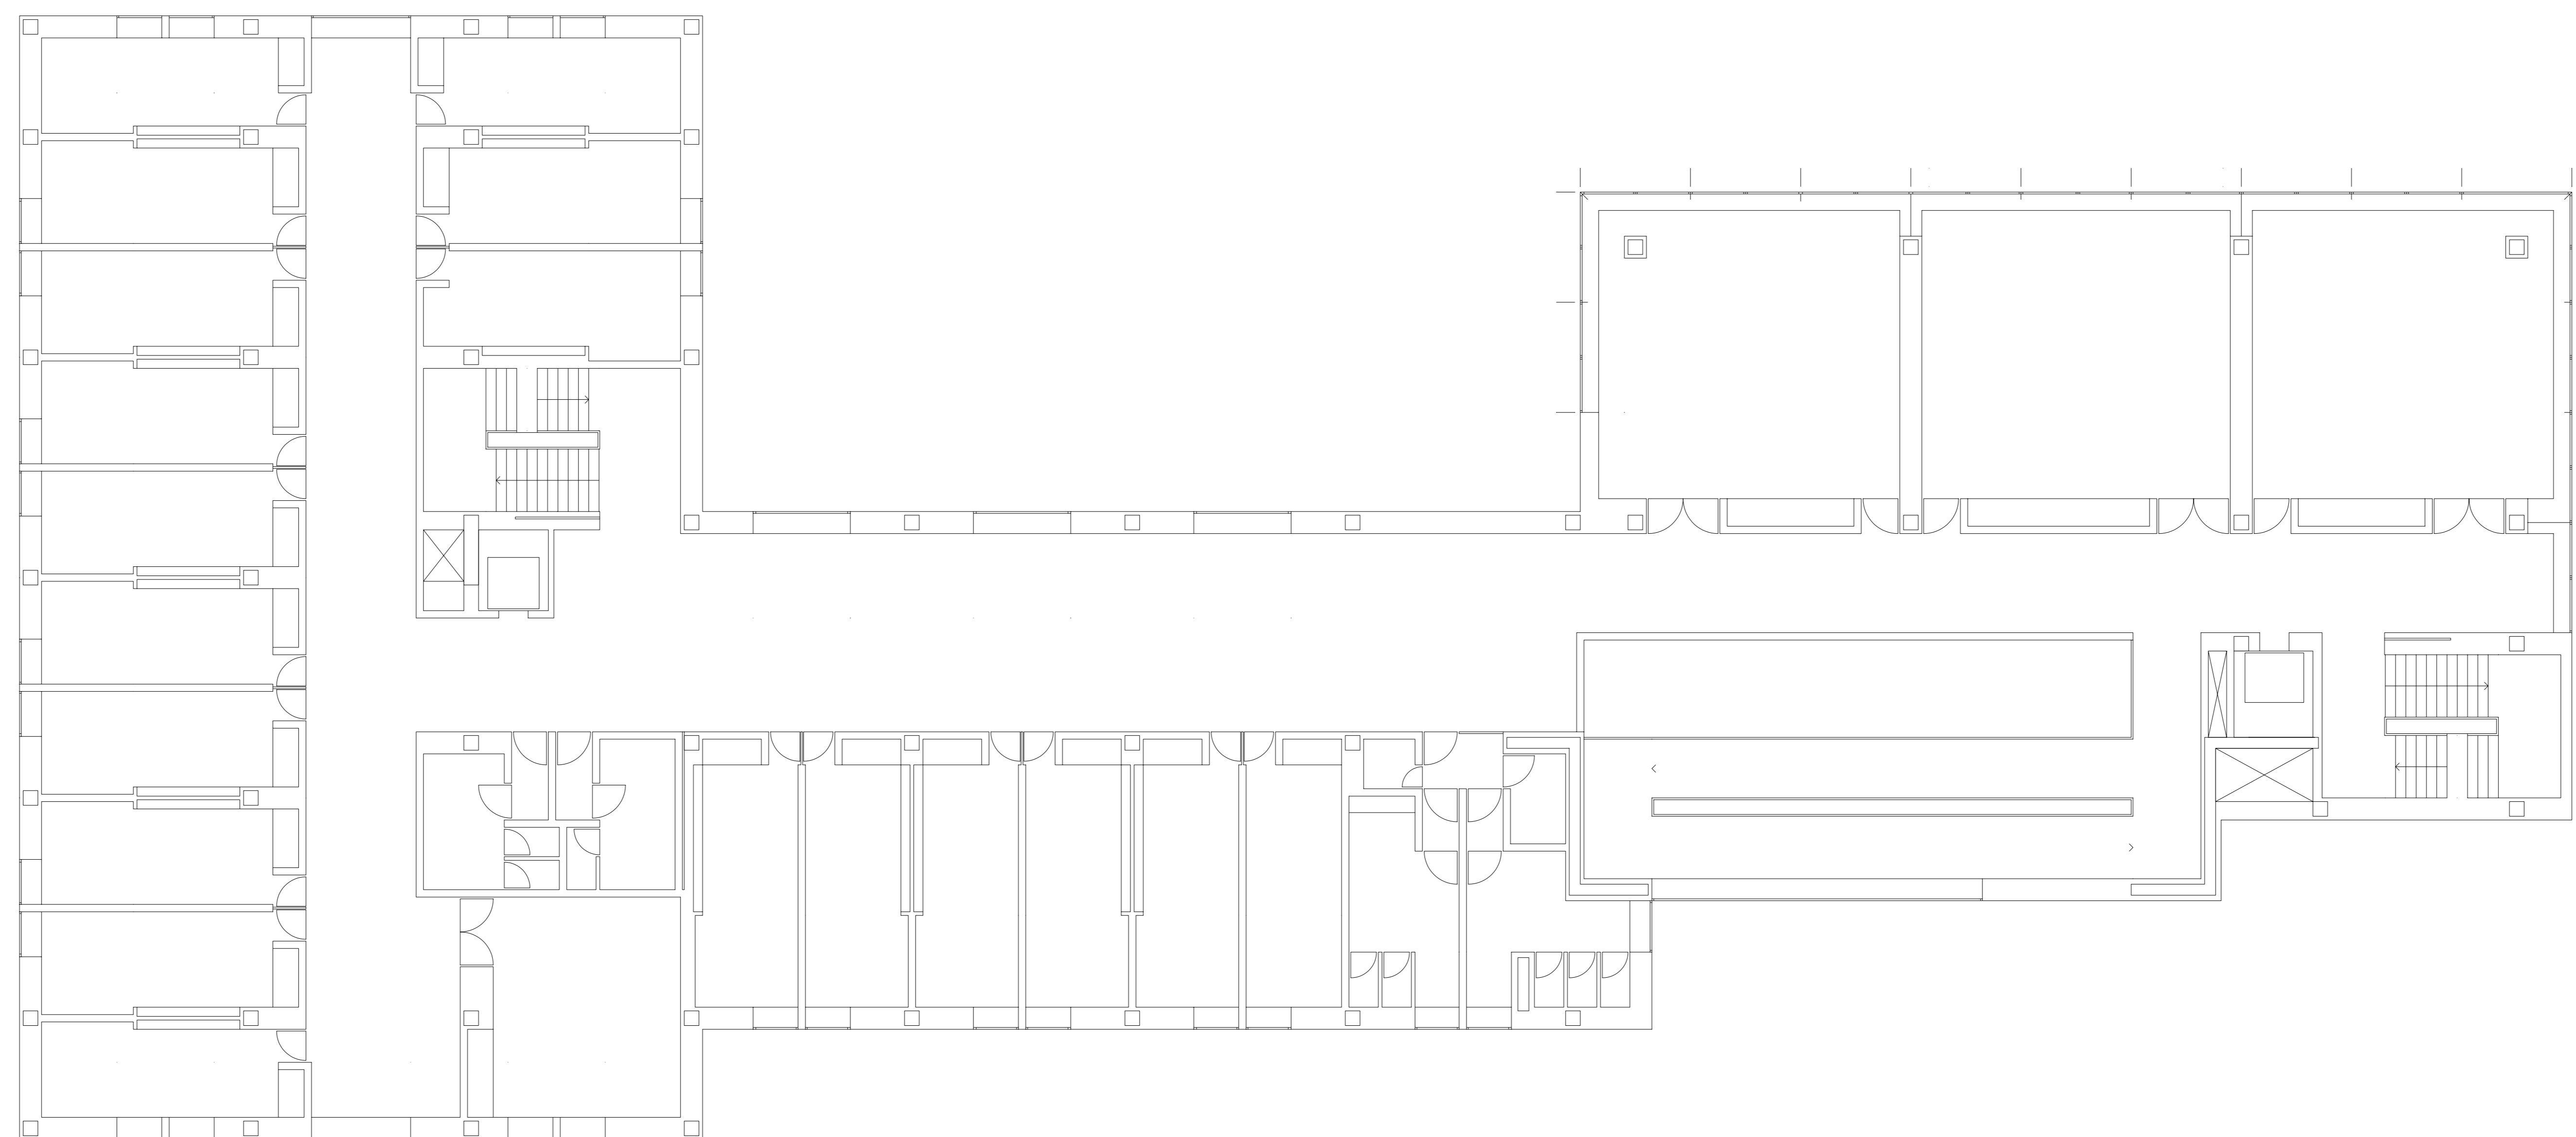


PLANTA 2 E:1:100

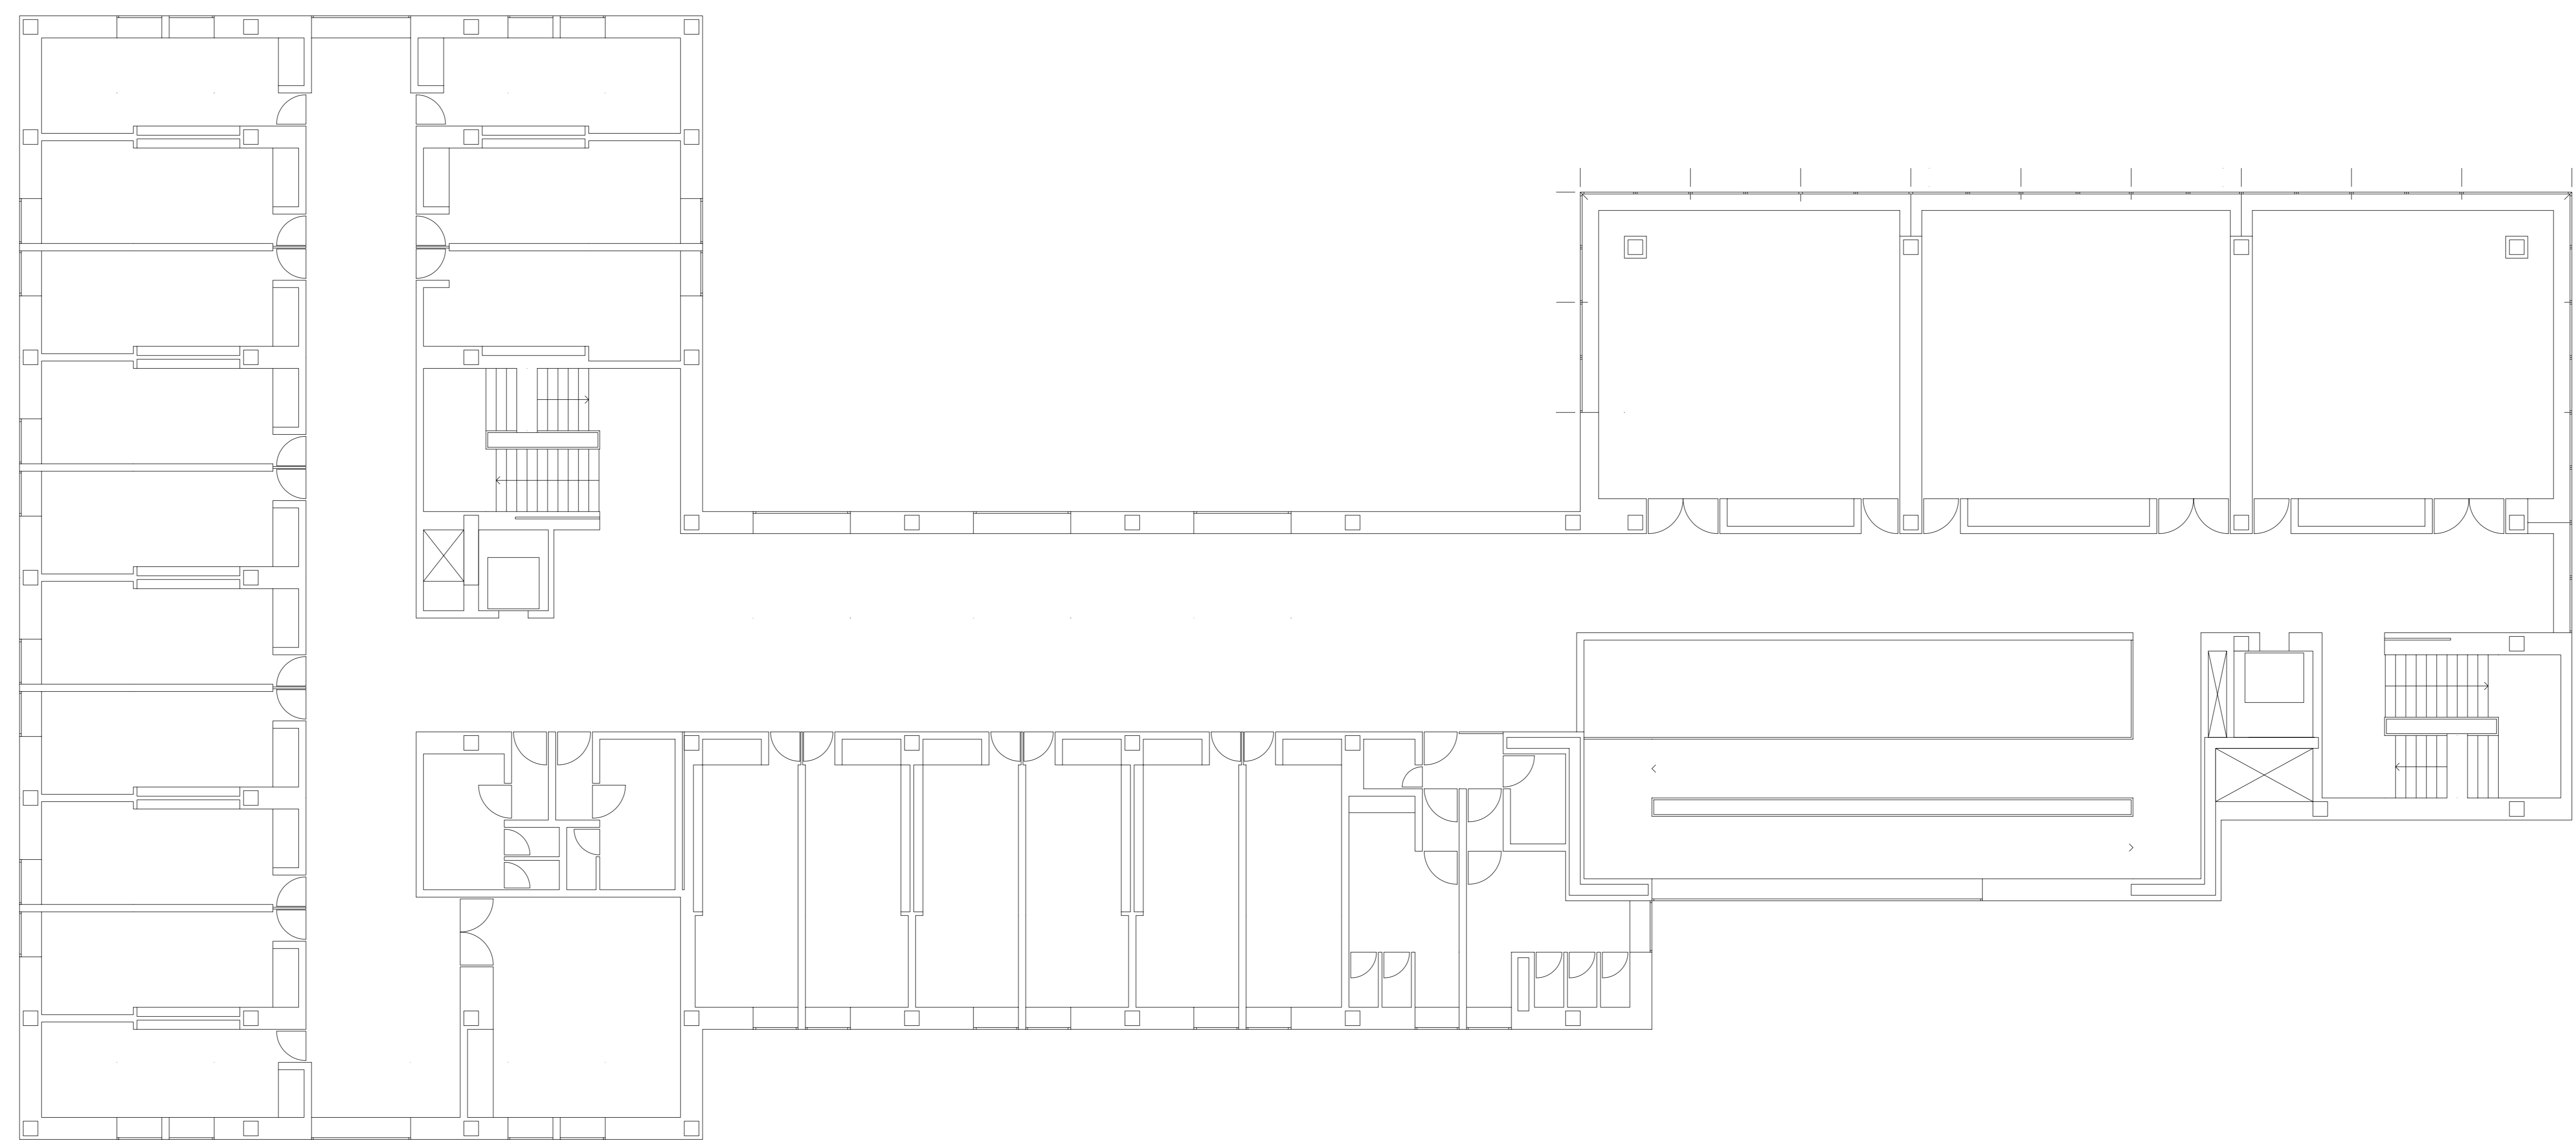


PLANTA 1 E:1:100

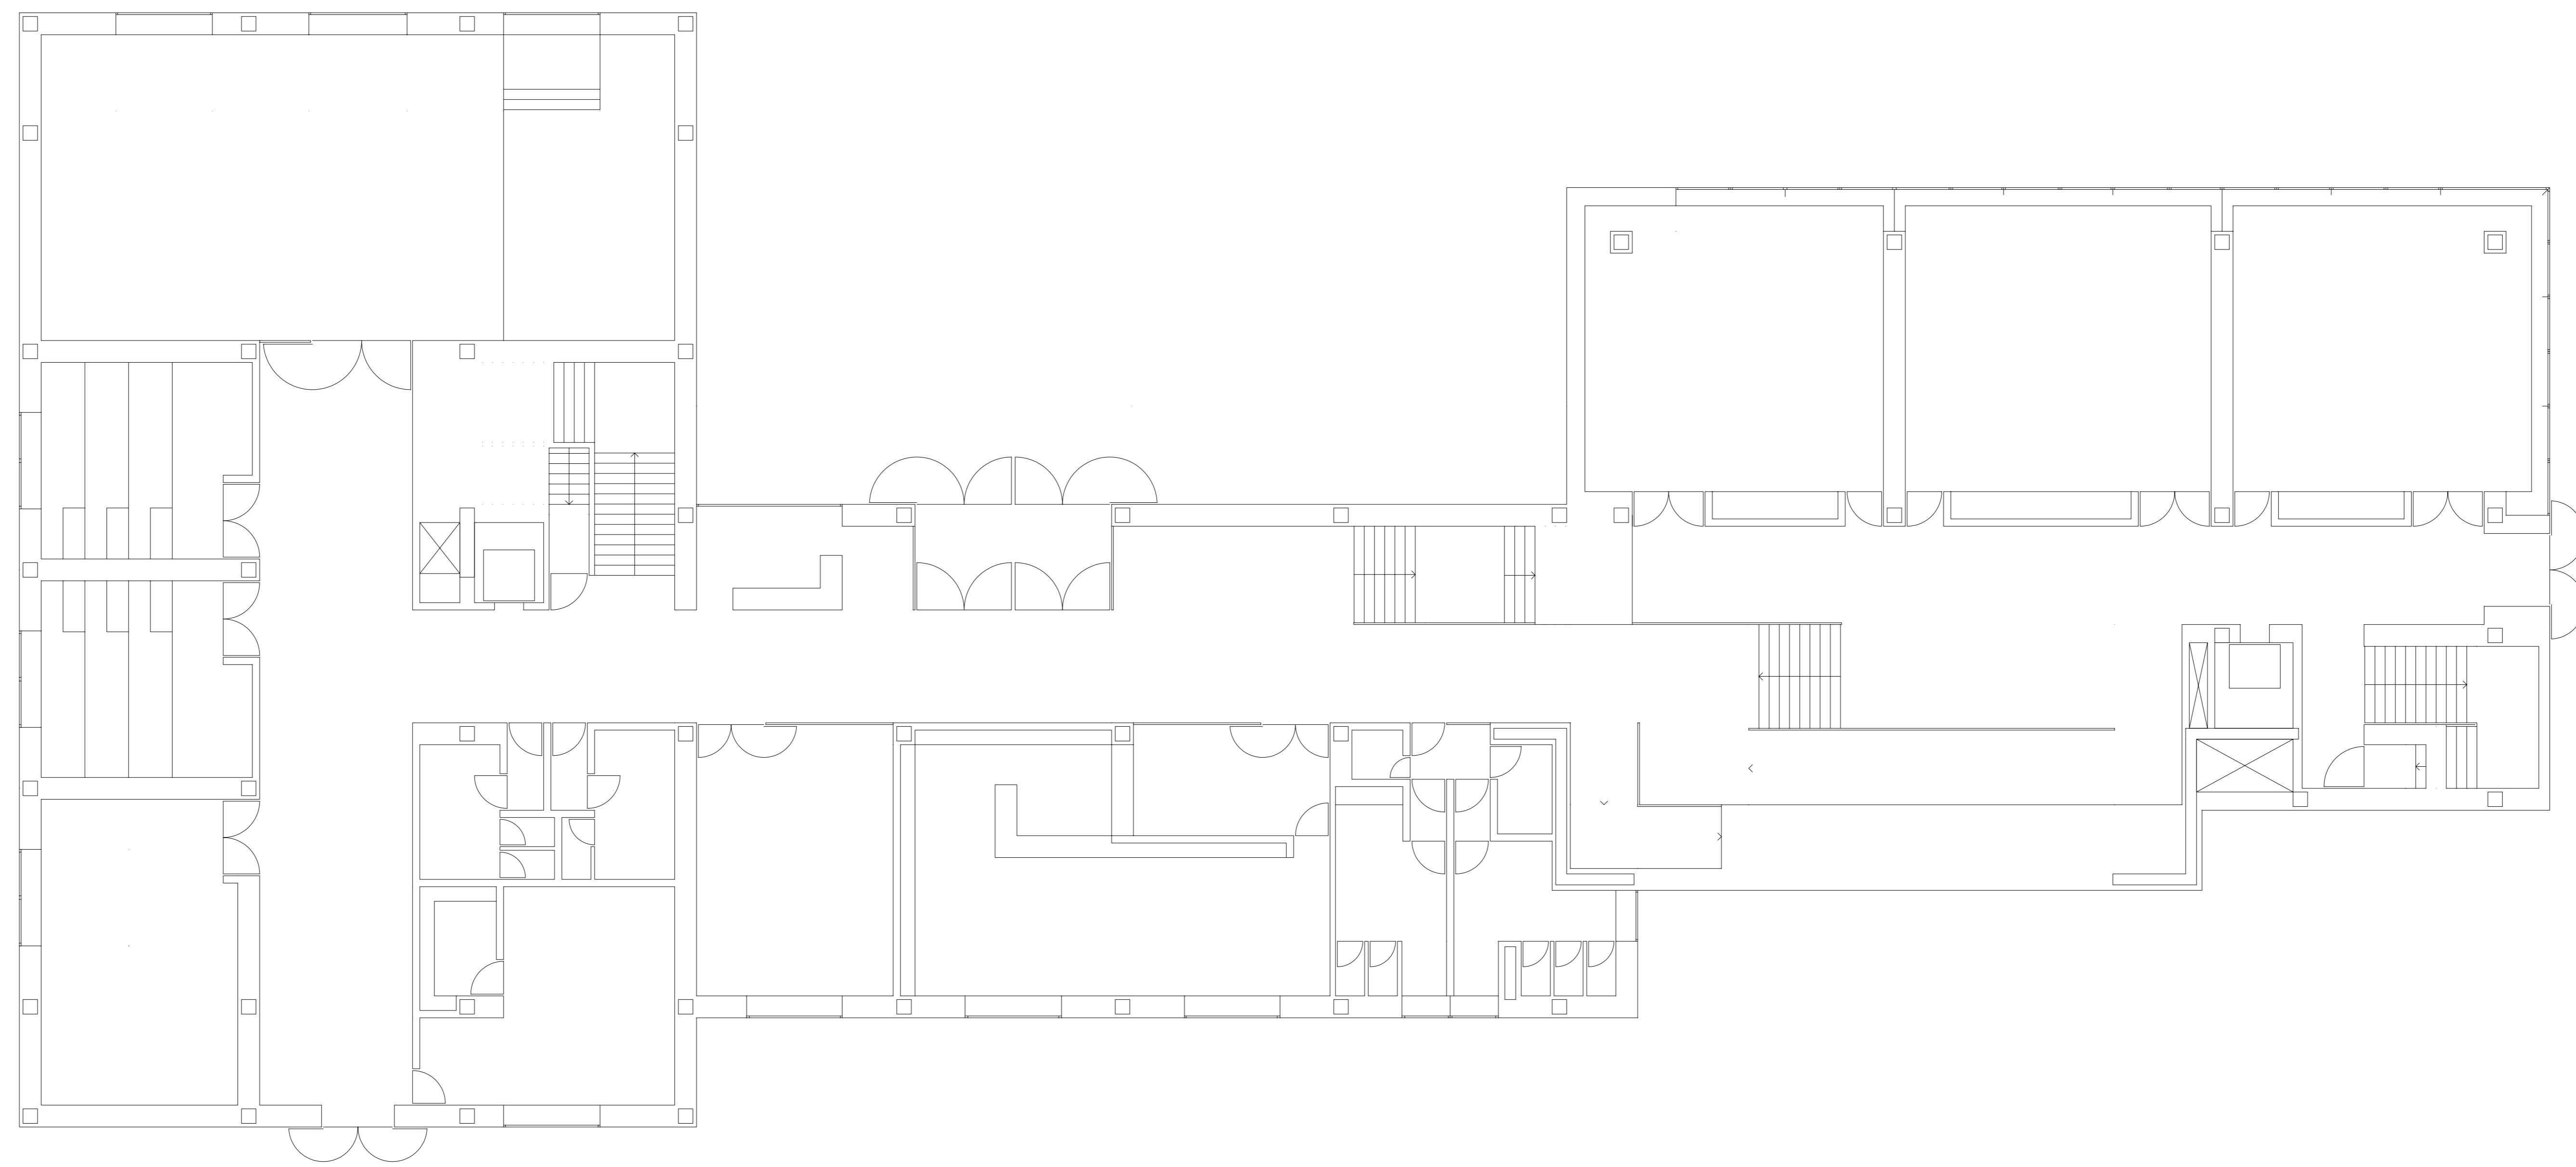

PLANTA 0 E:1:100

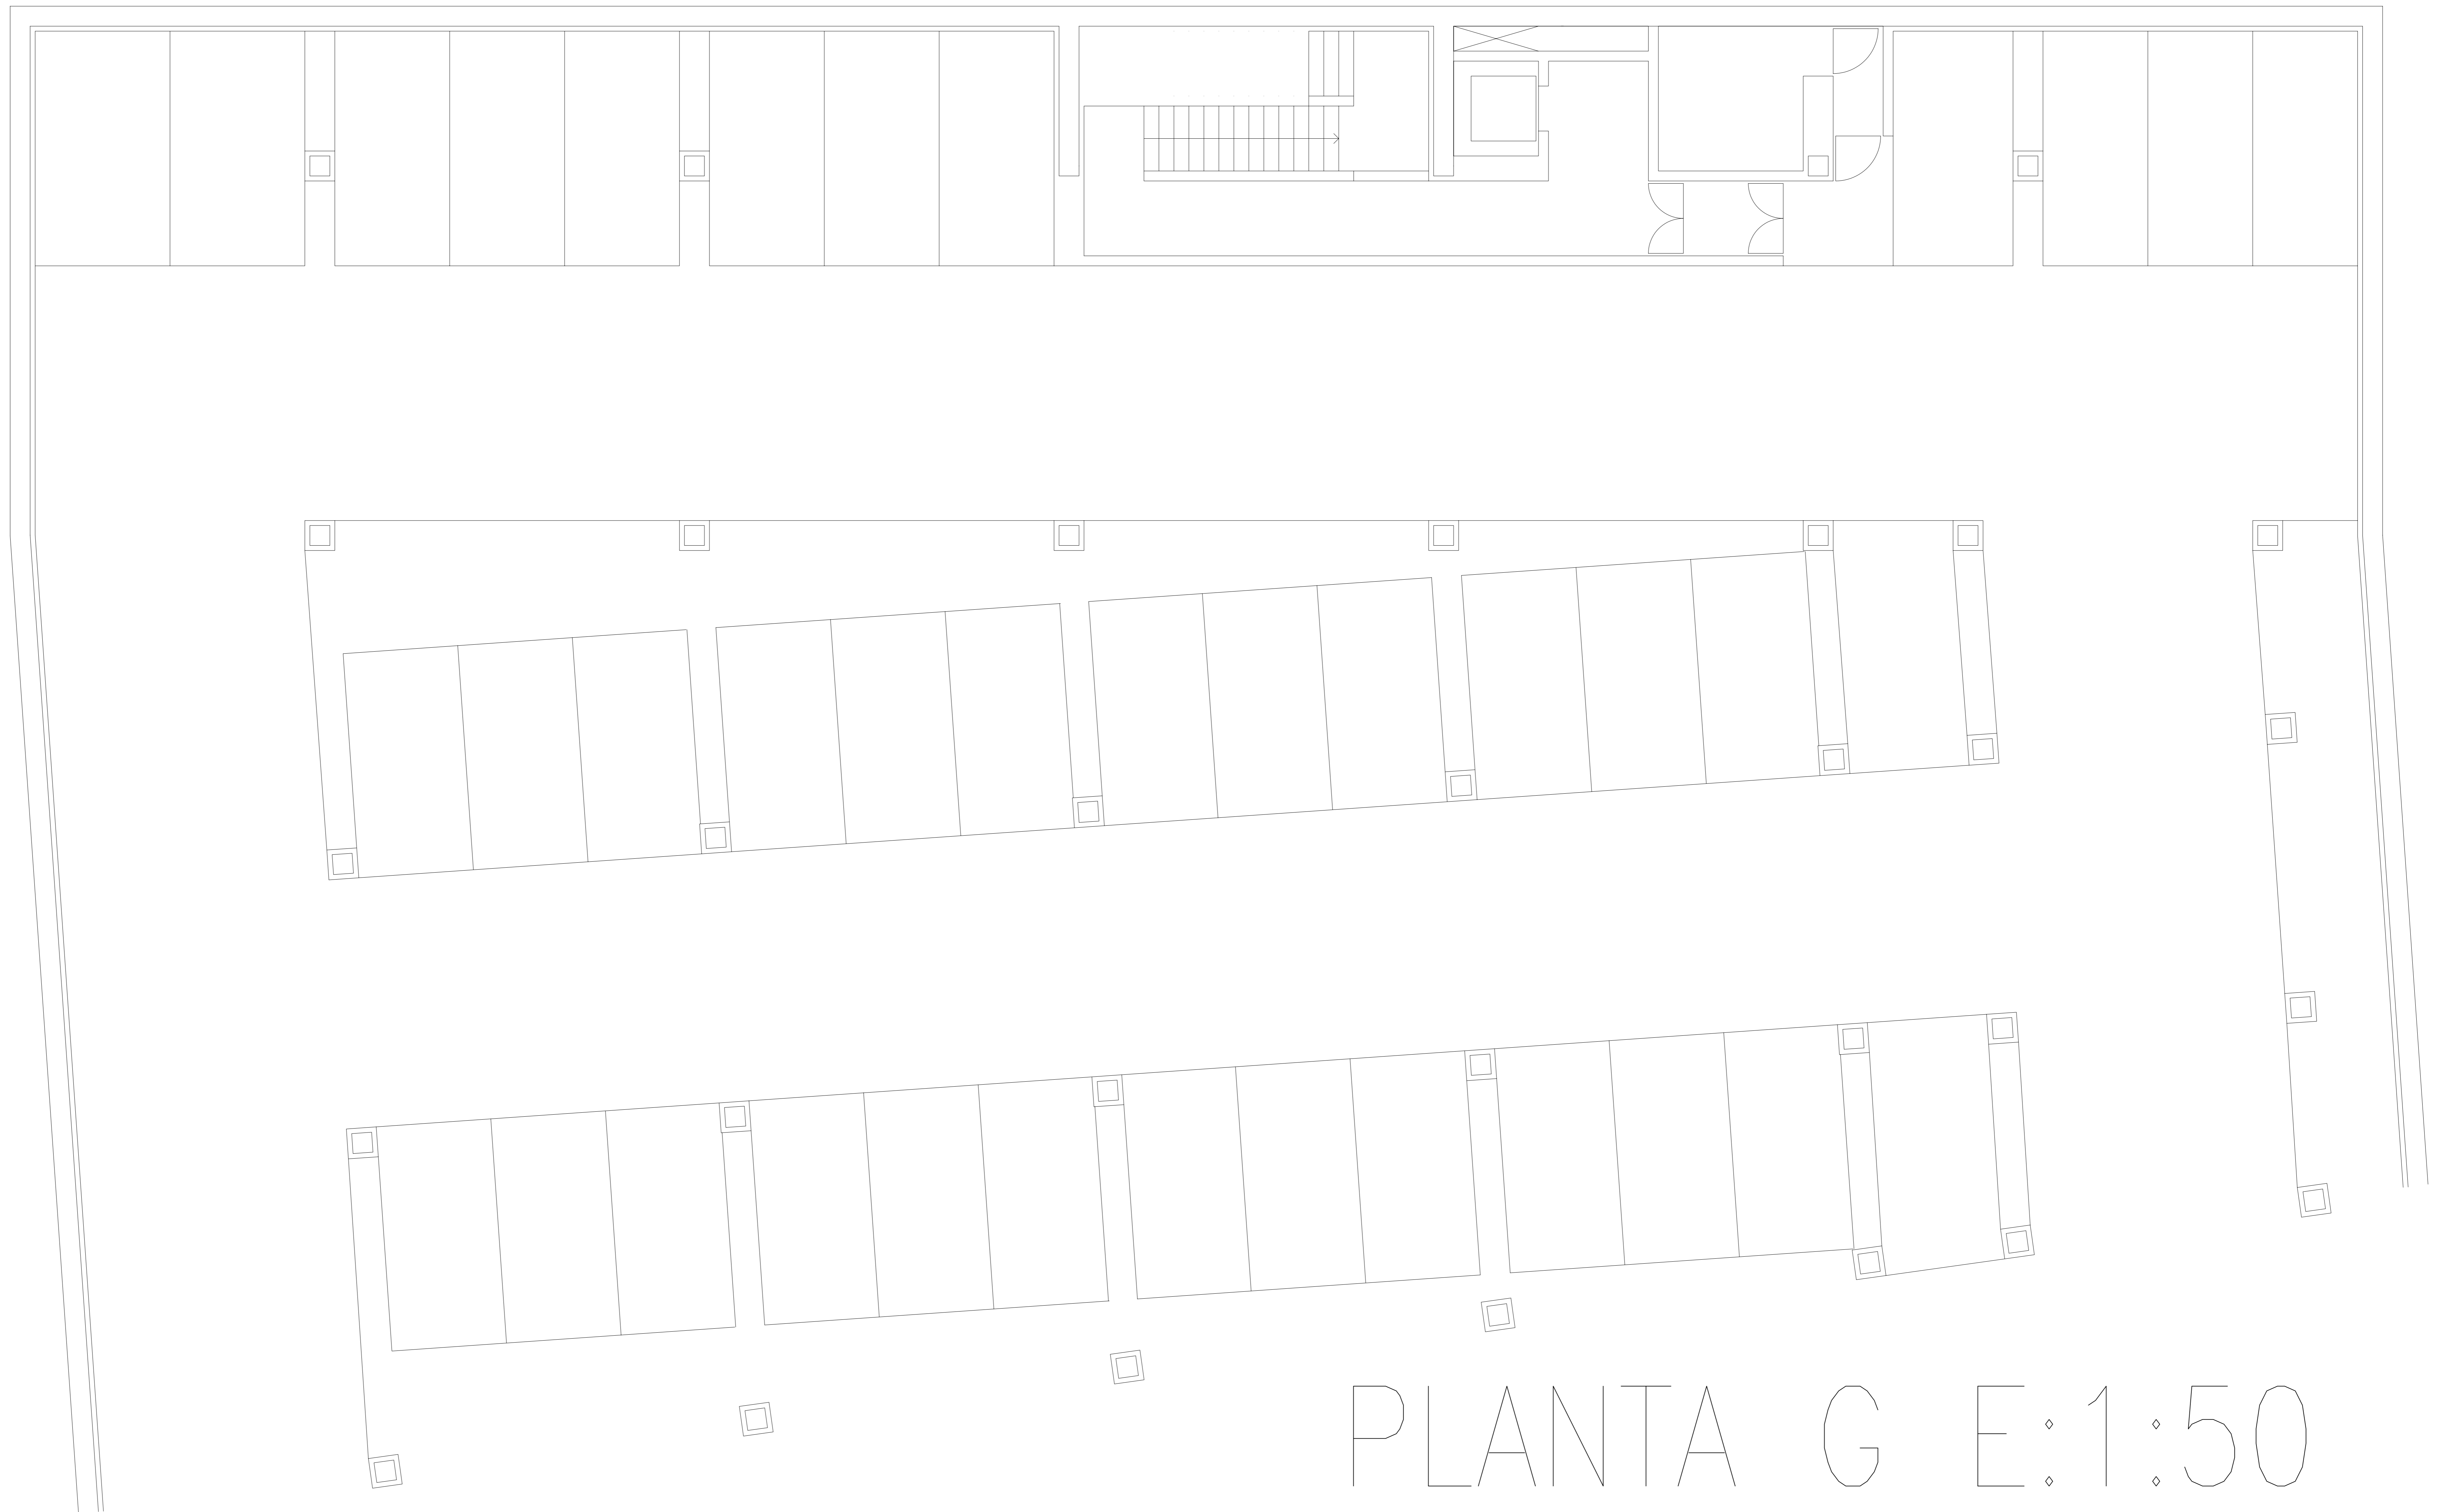

PLANTA G E:1:50

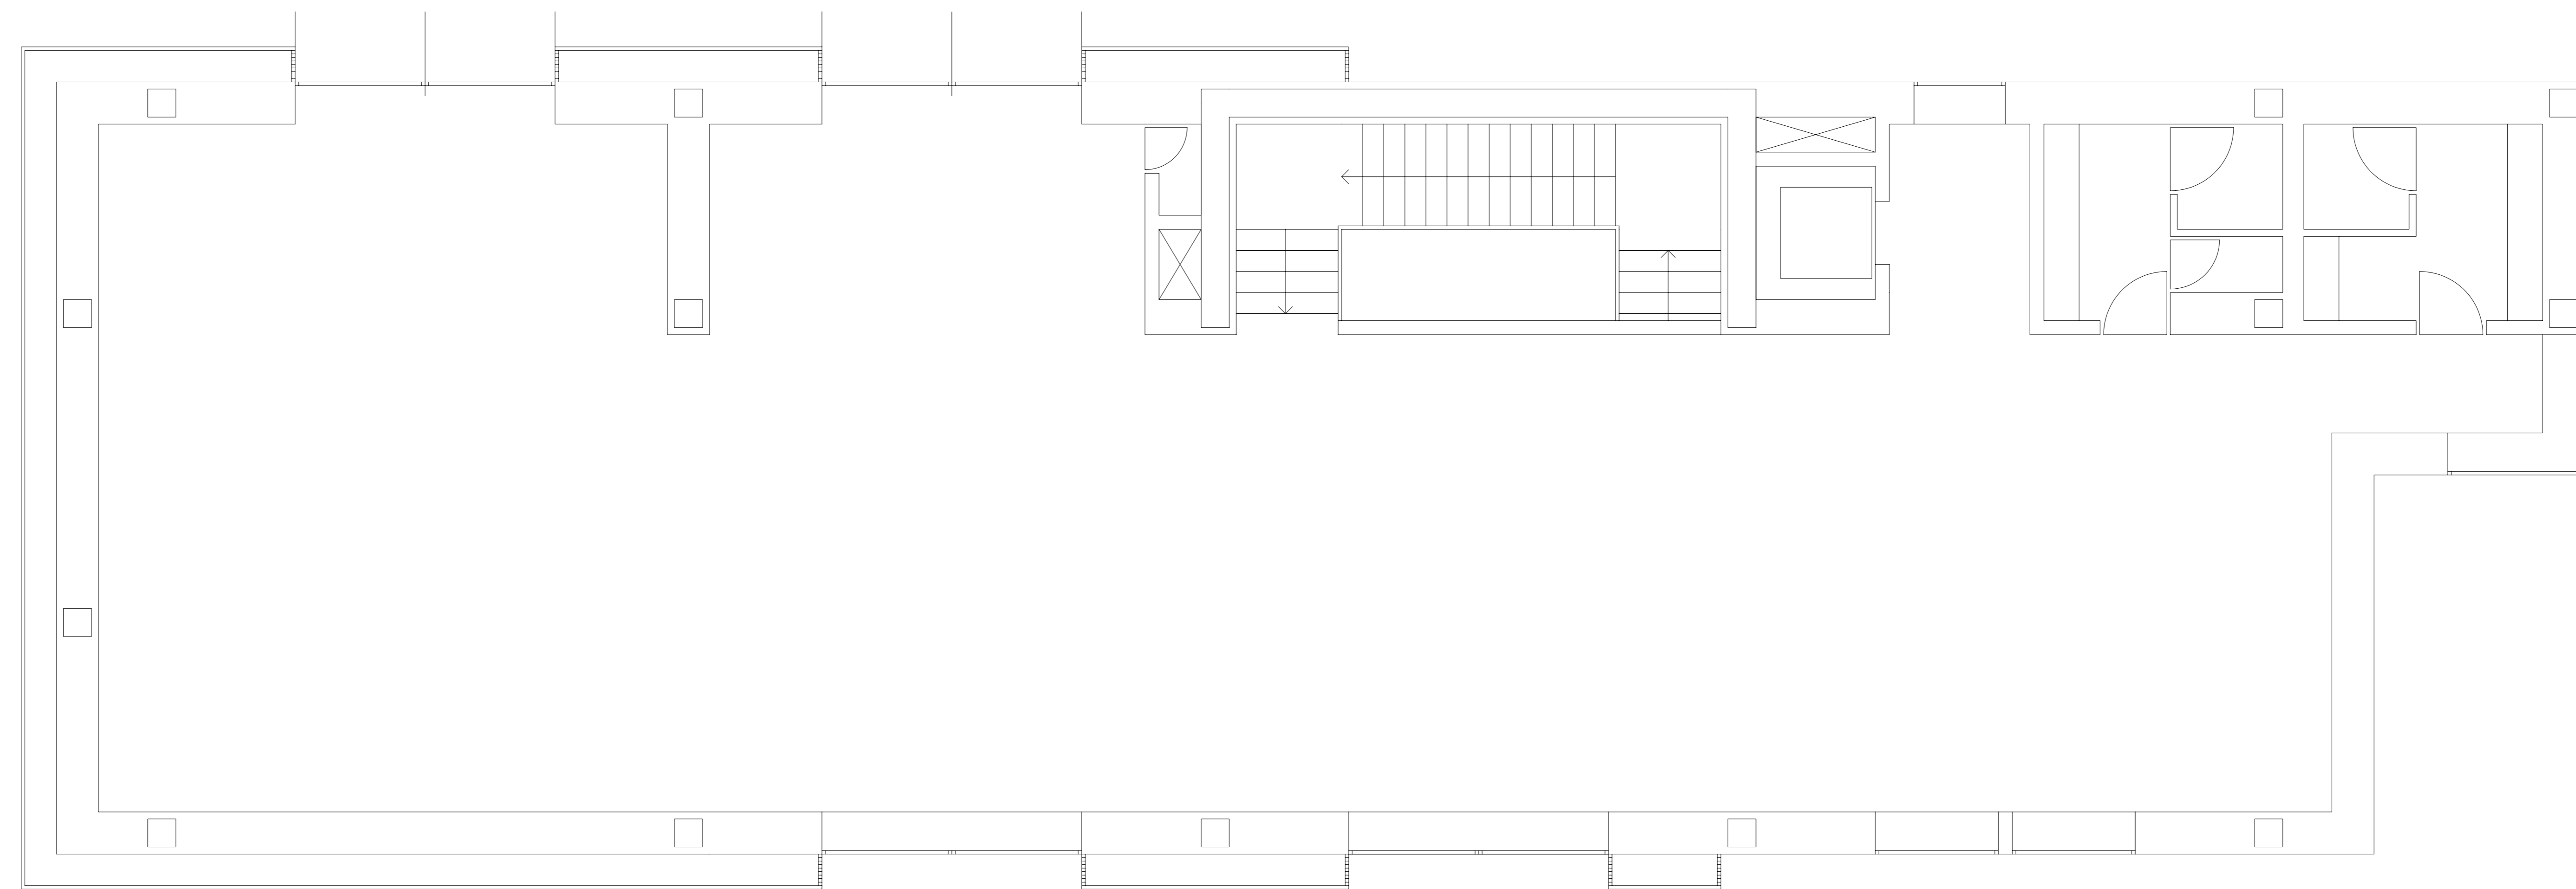


PLANTA 2 E:1:50



PLANTA 1 E:1:50



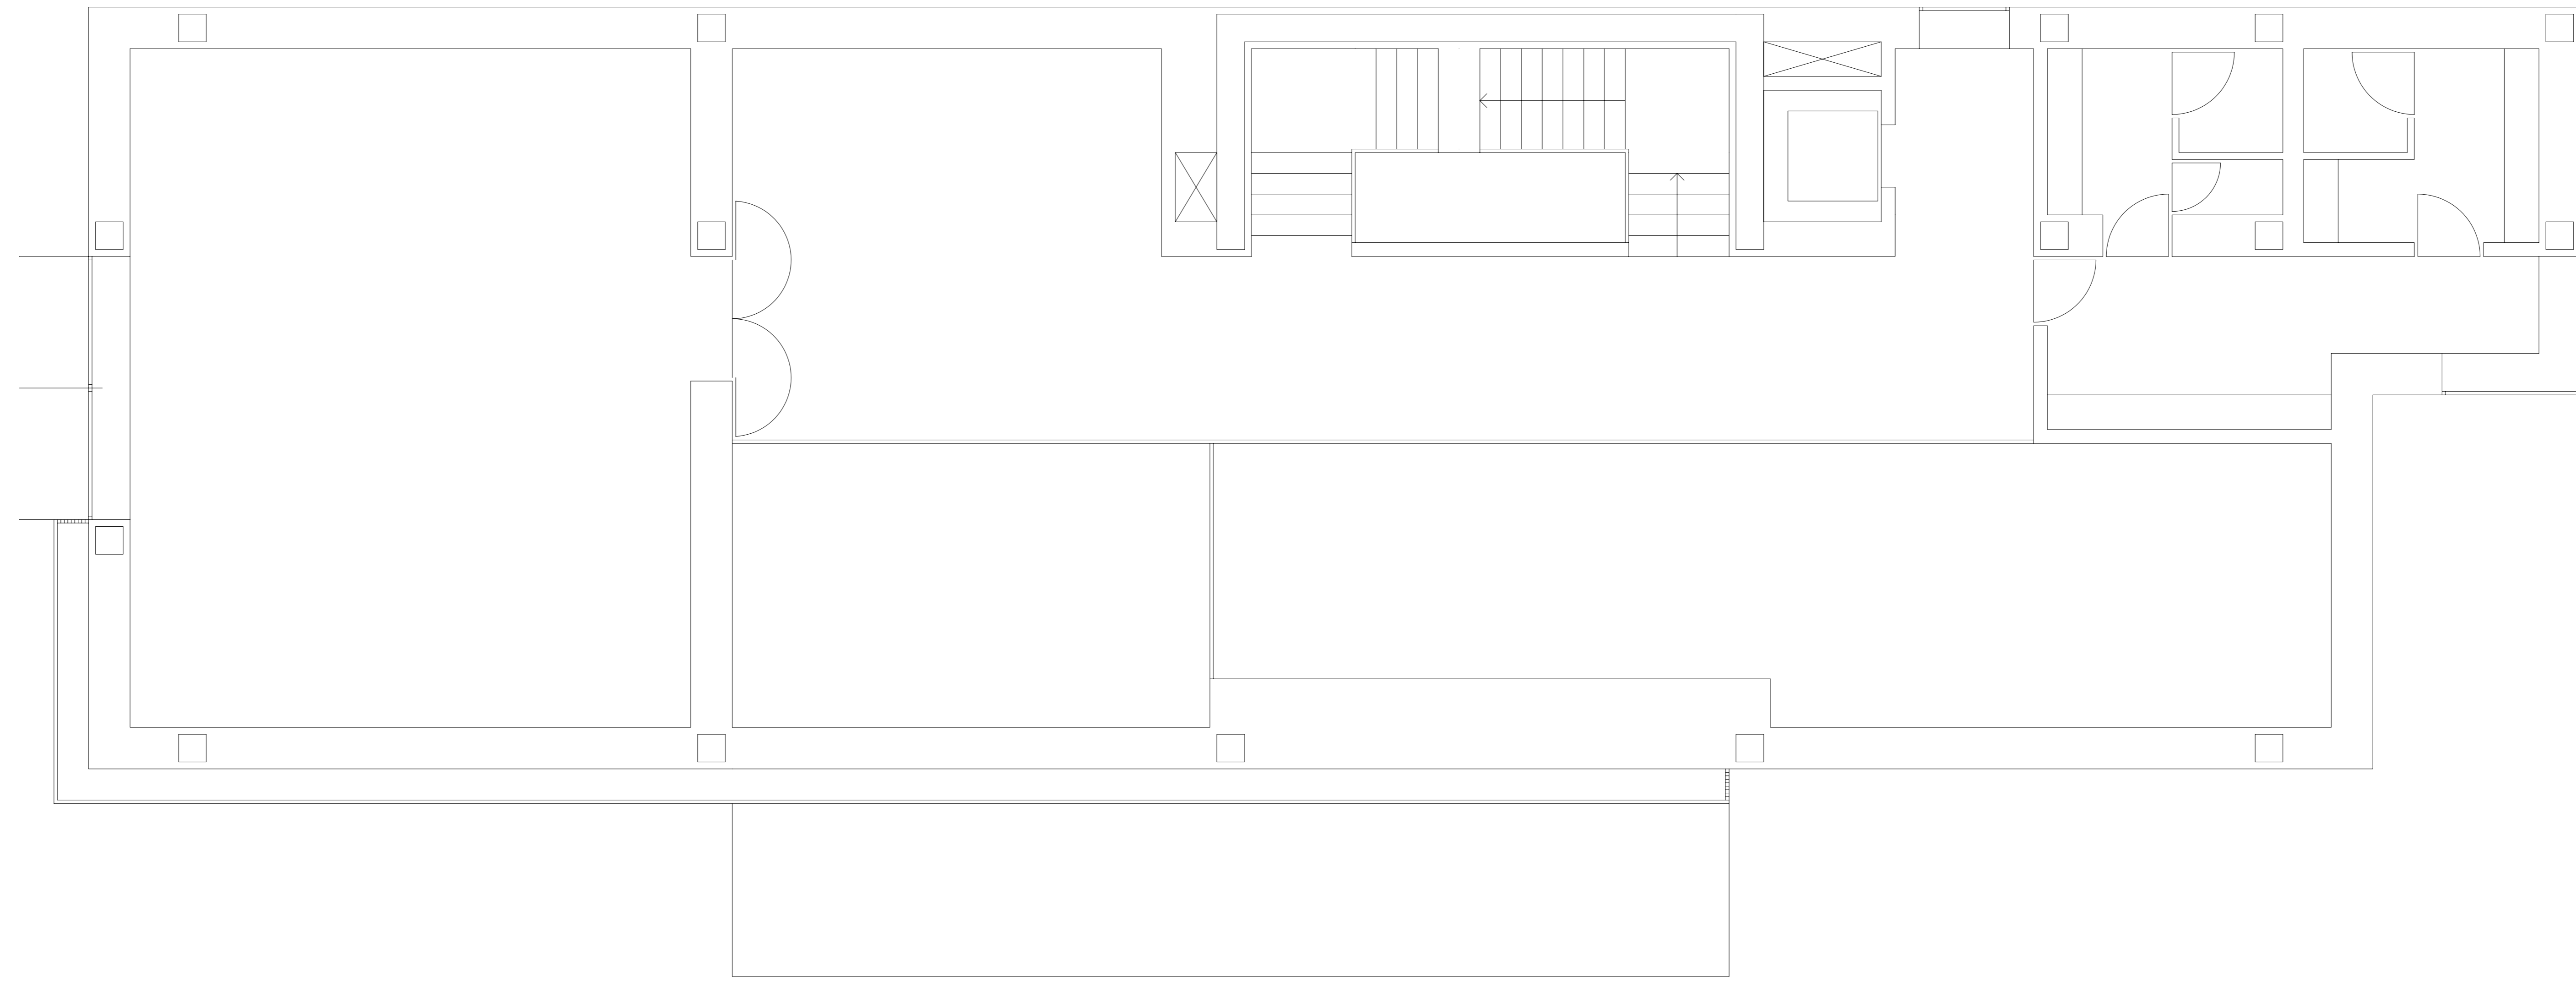

PLANTA 0 E:1:50