




PLANTA -1 E:1:100

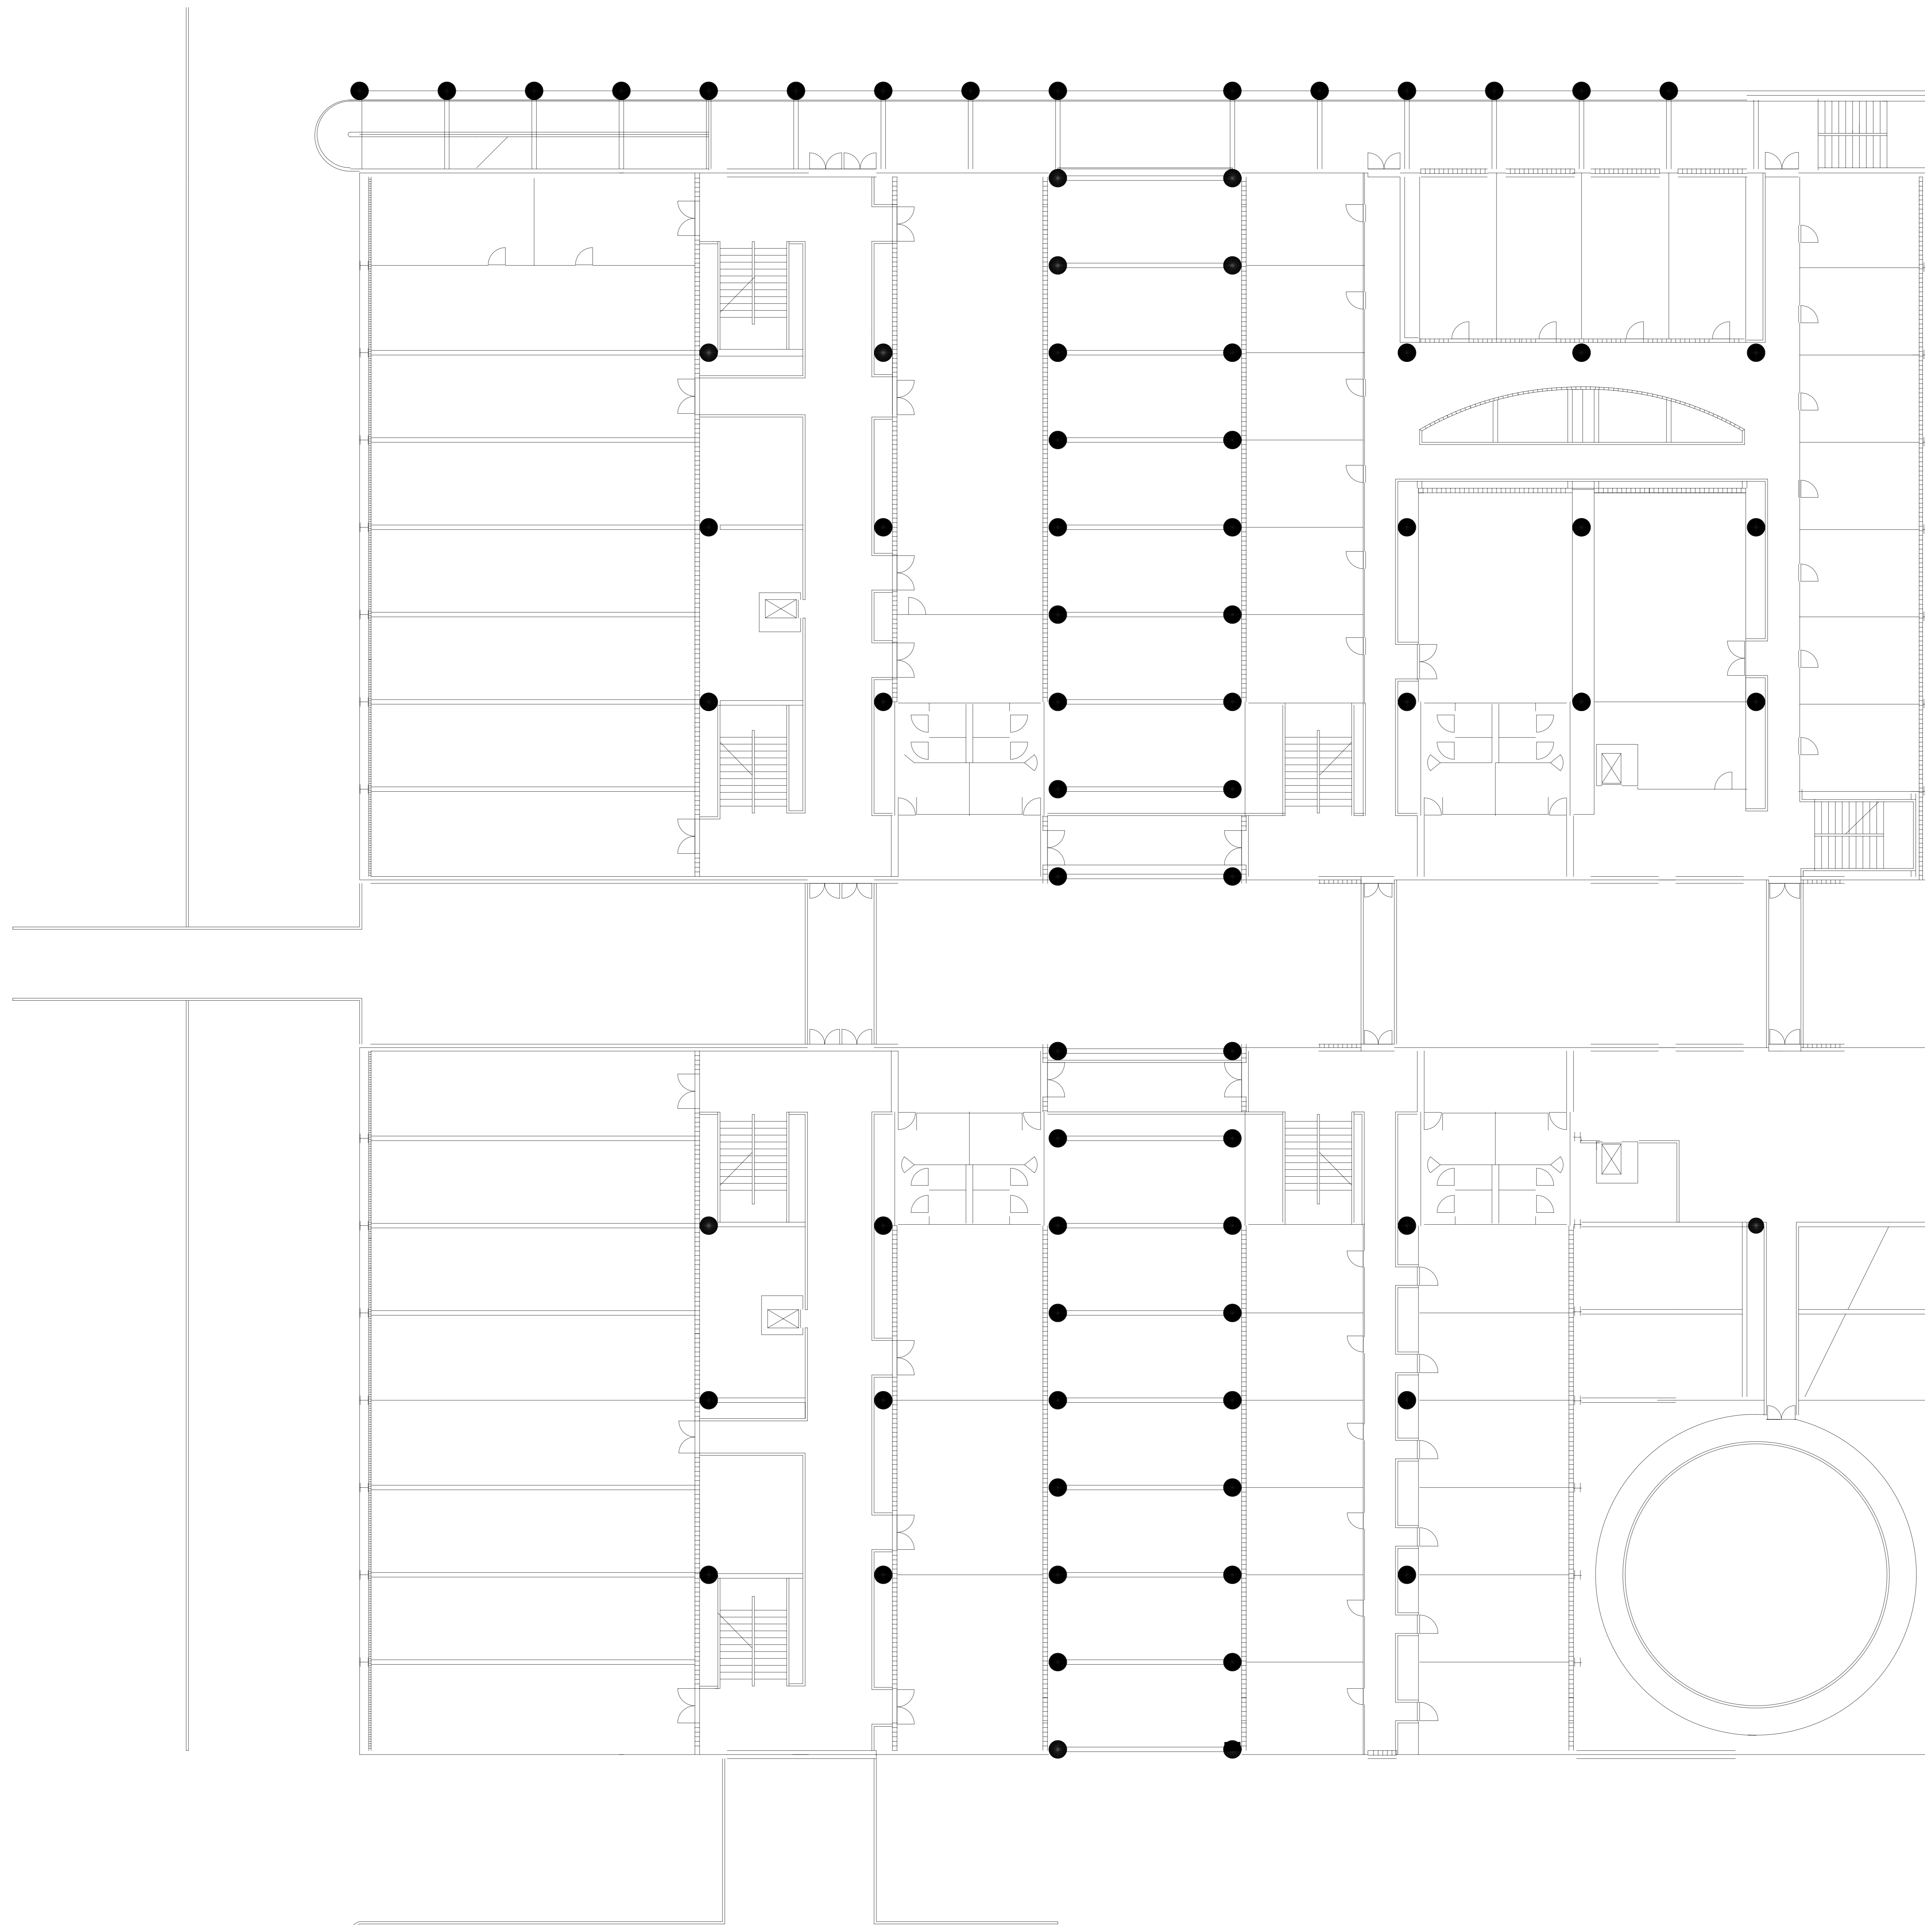


PLANTA 3 E:1:100

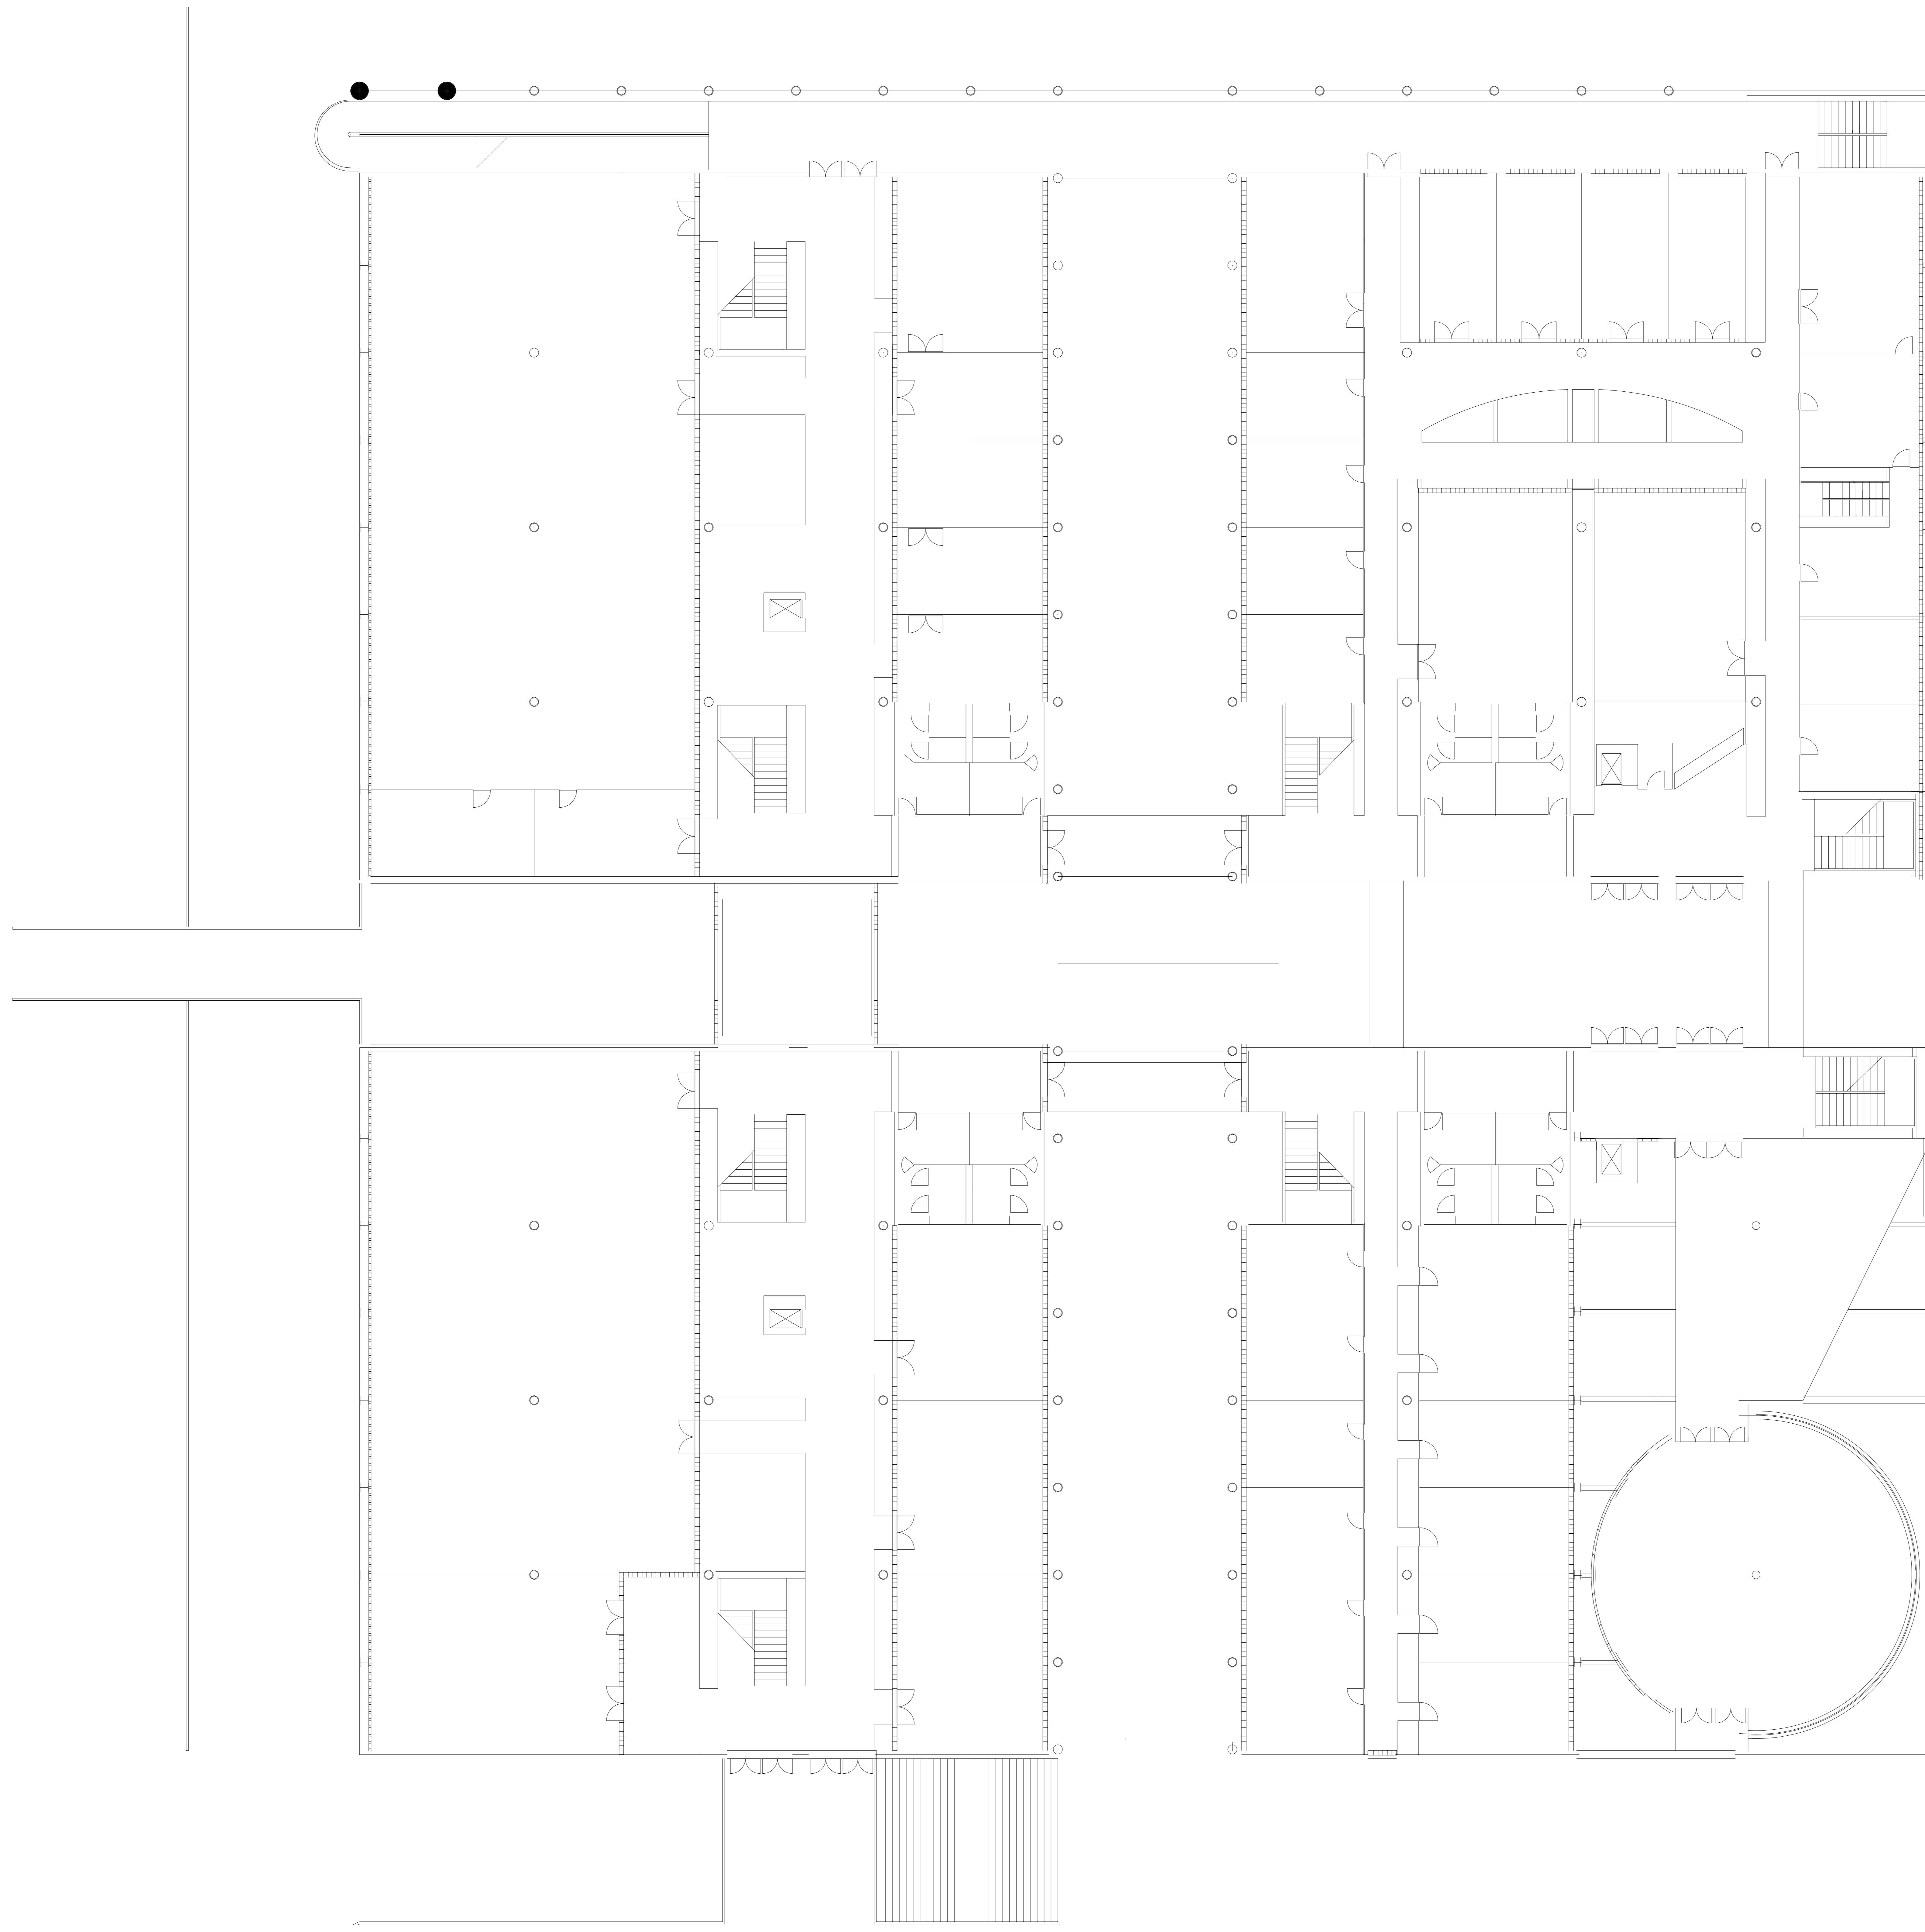

PLANTA 2 E:1:100

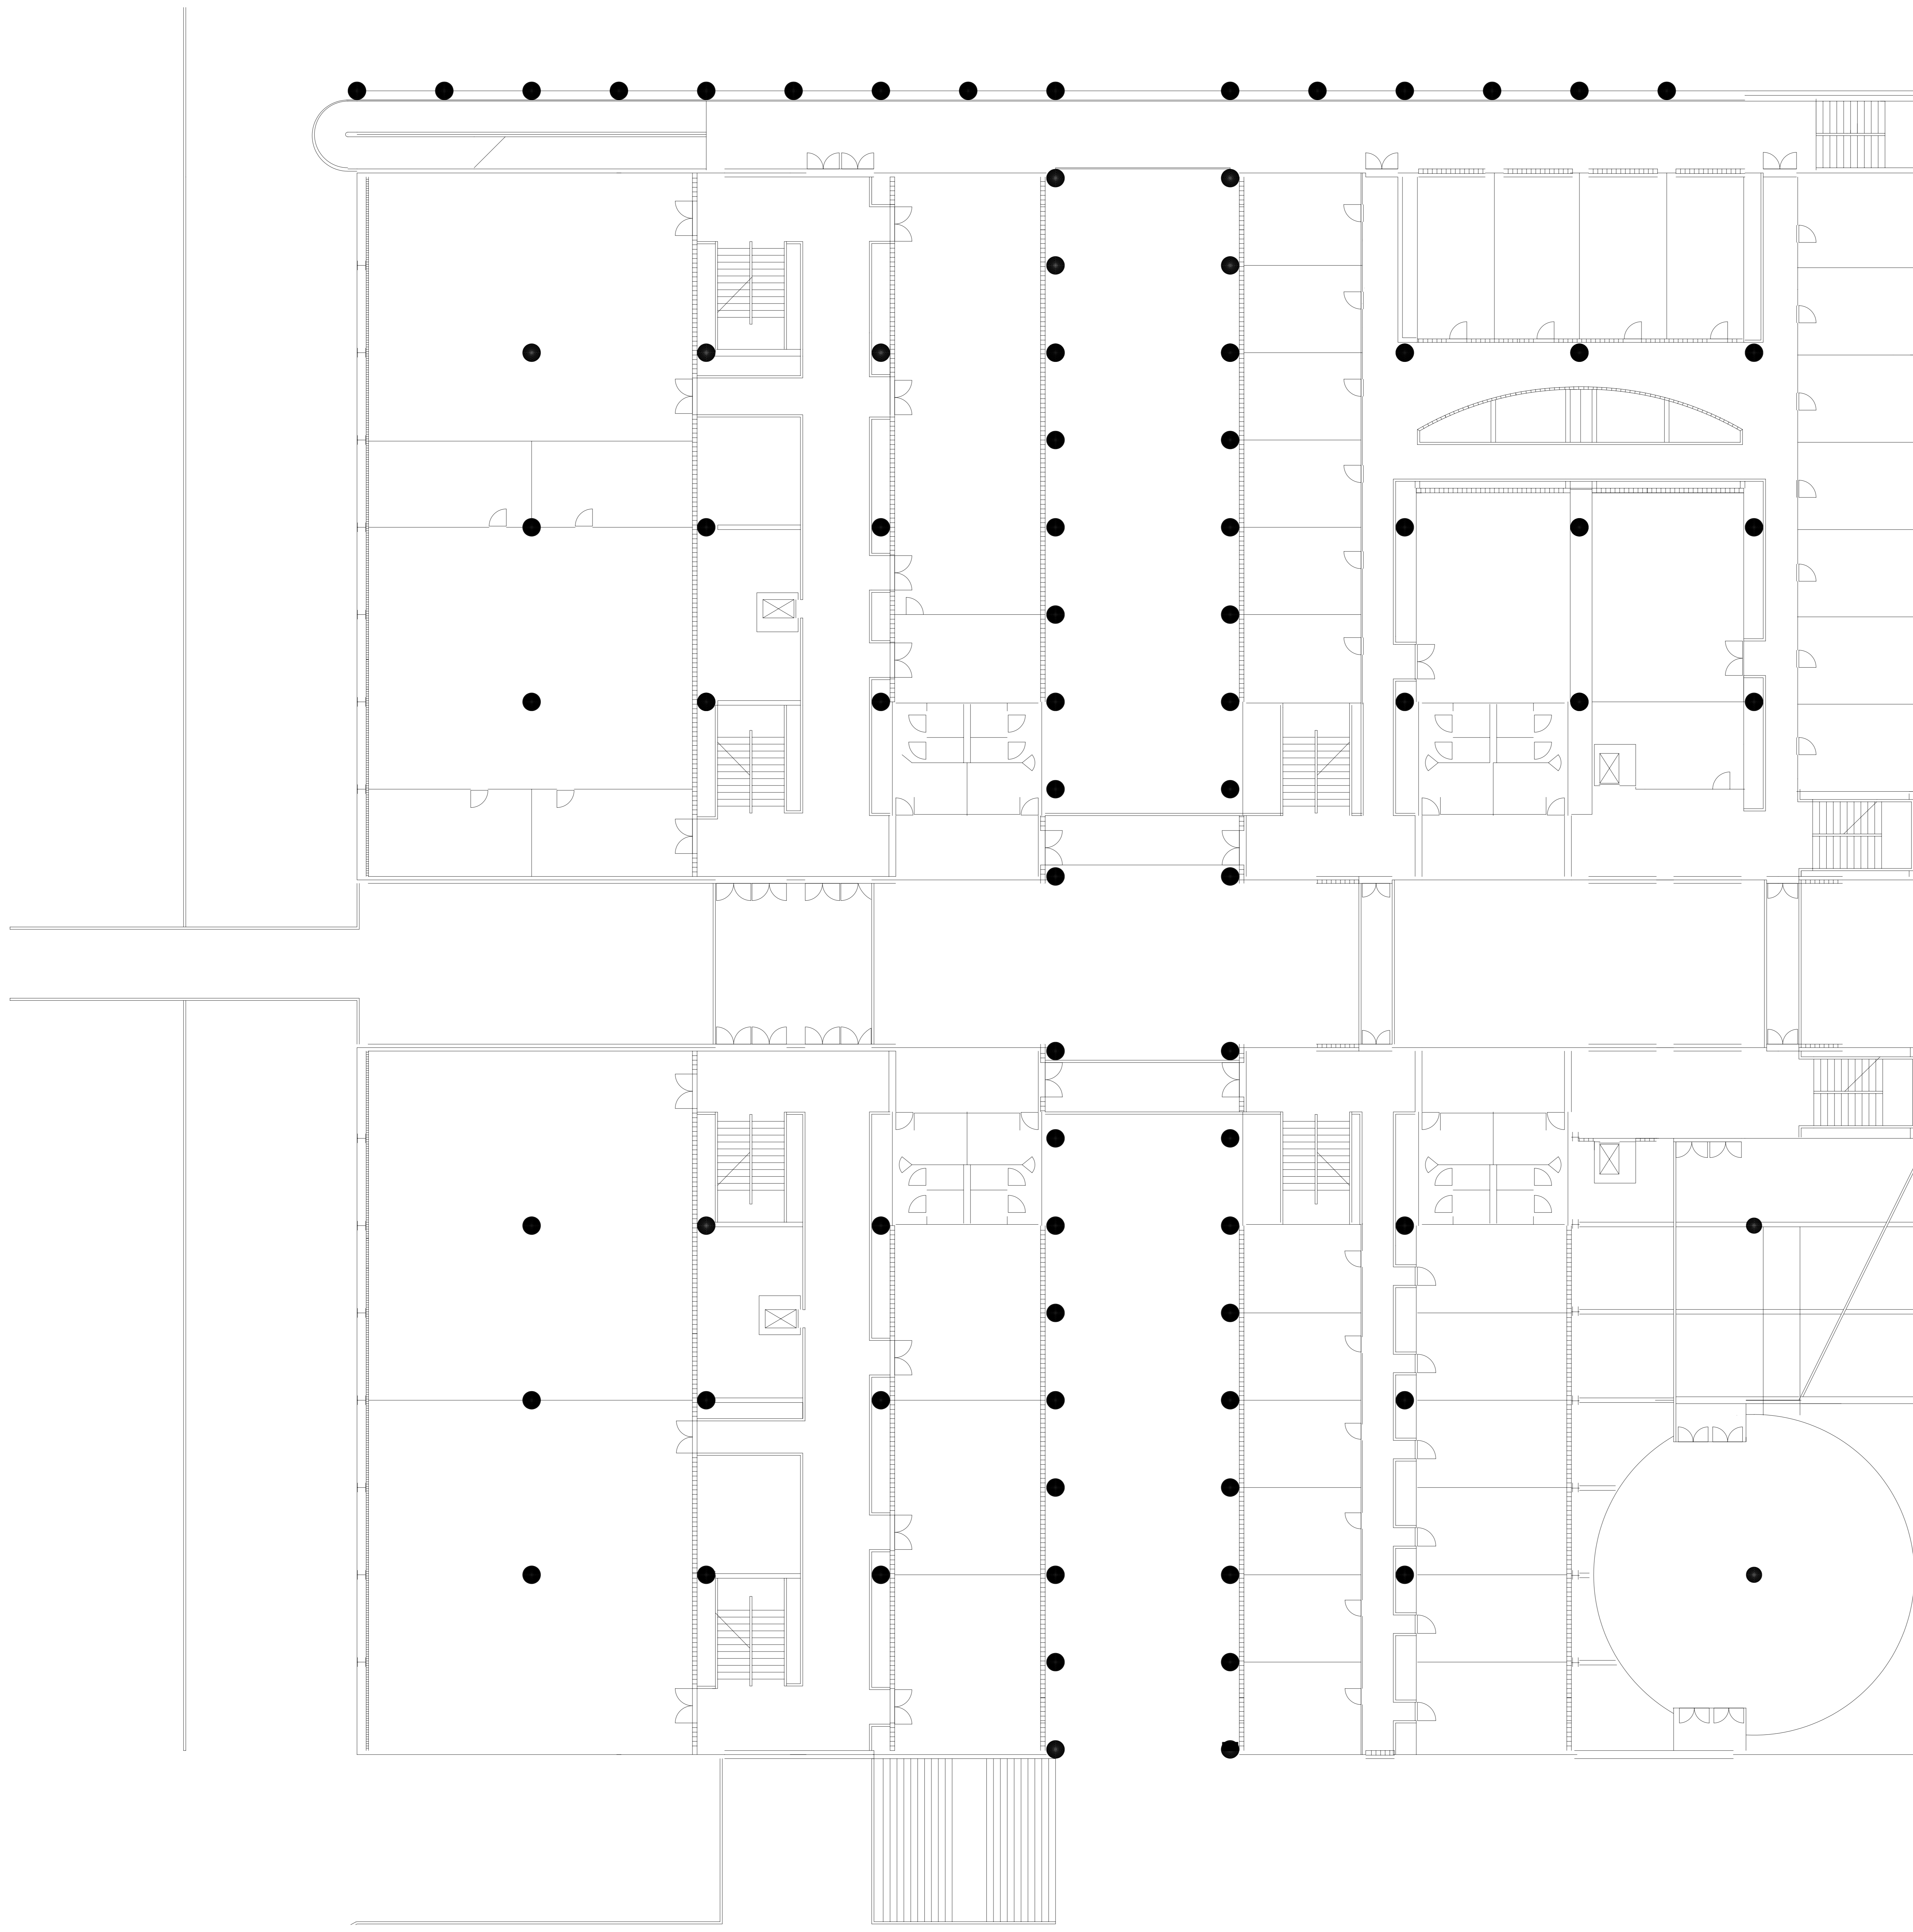

PLANTA 1 E:1:100

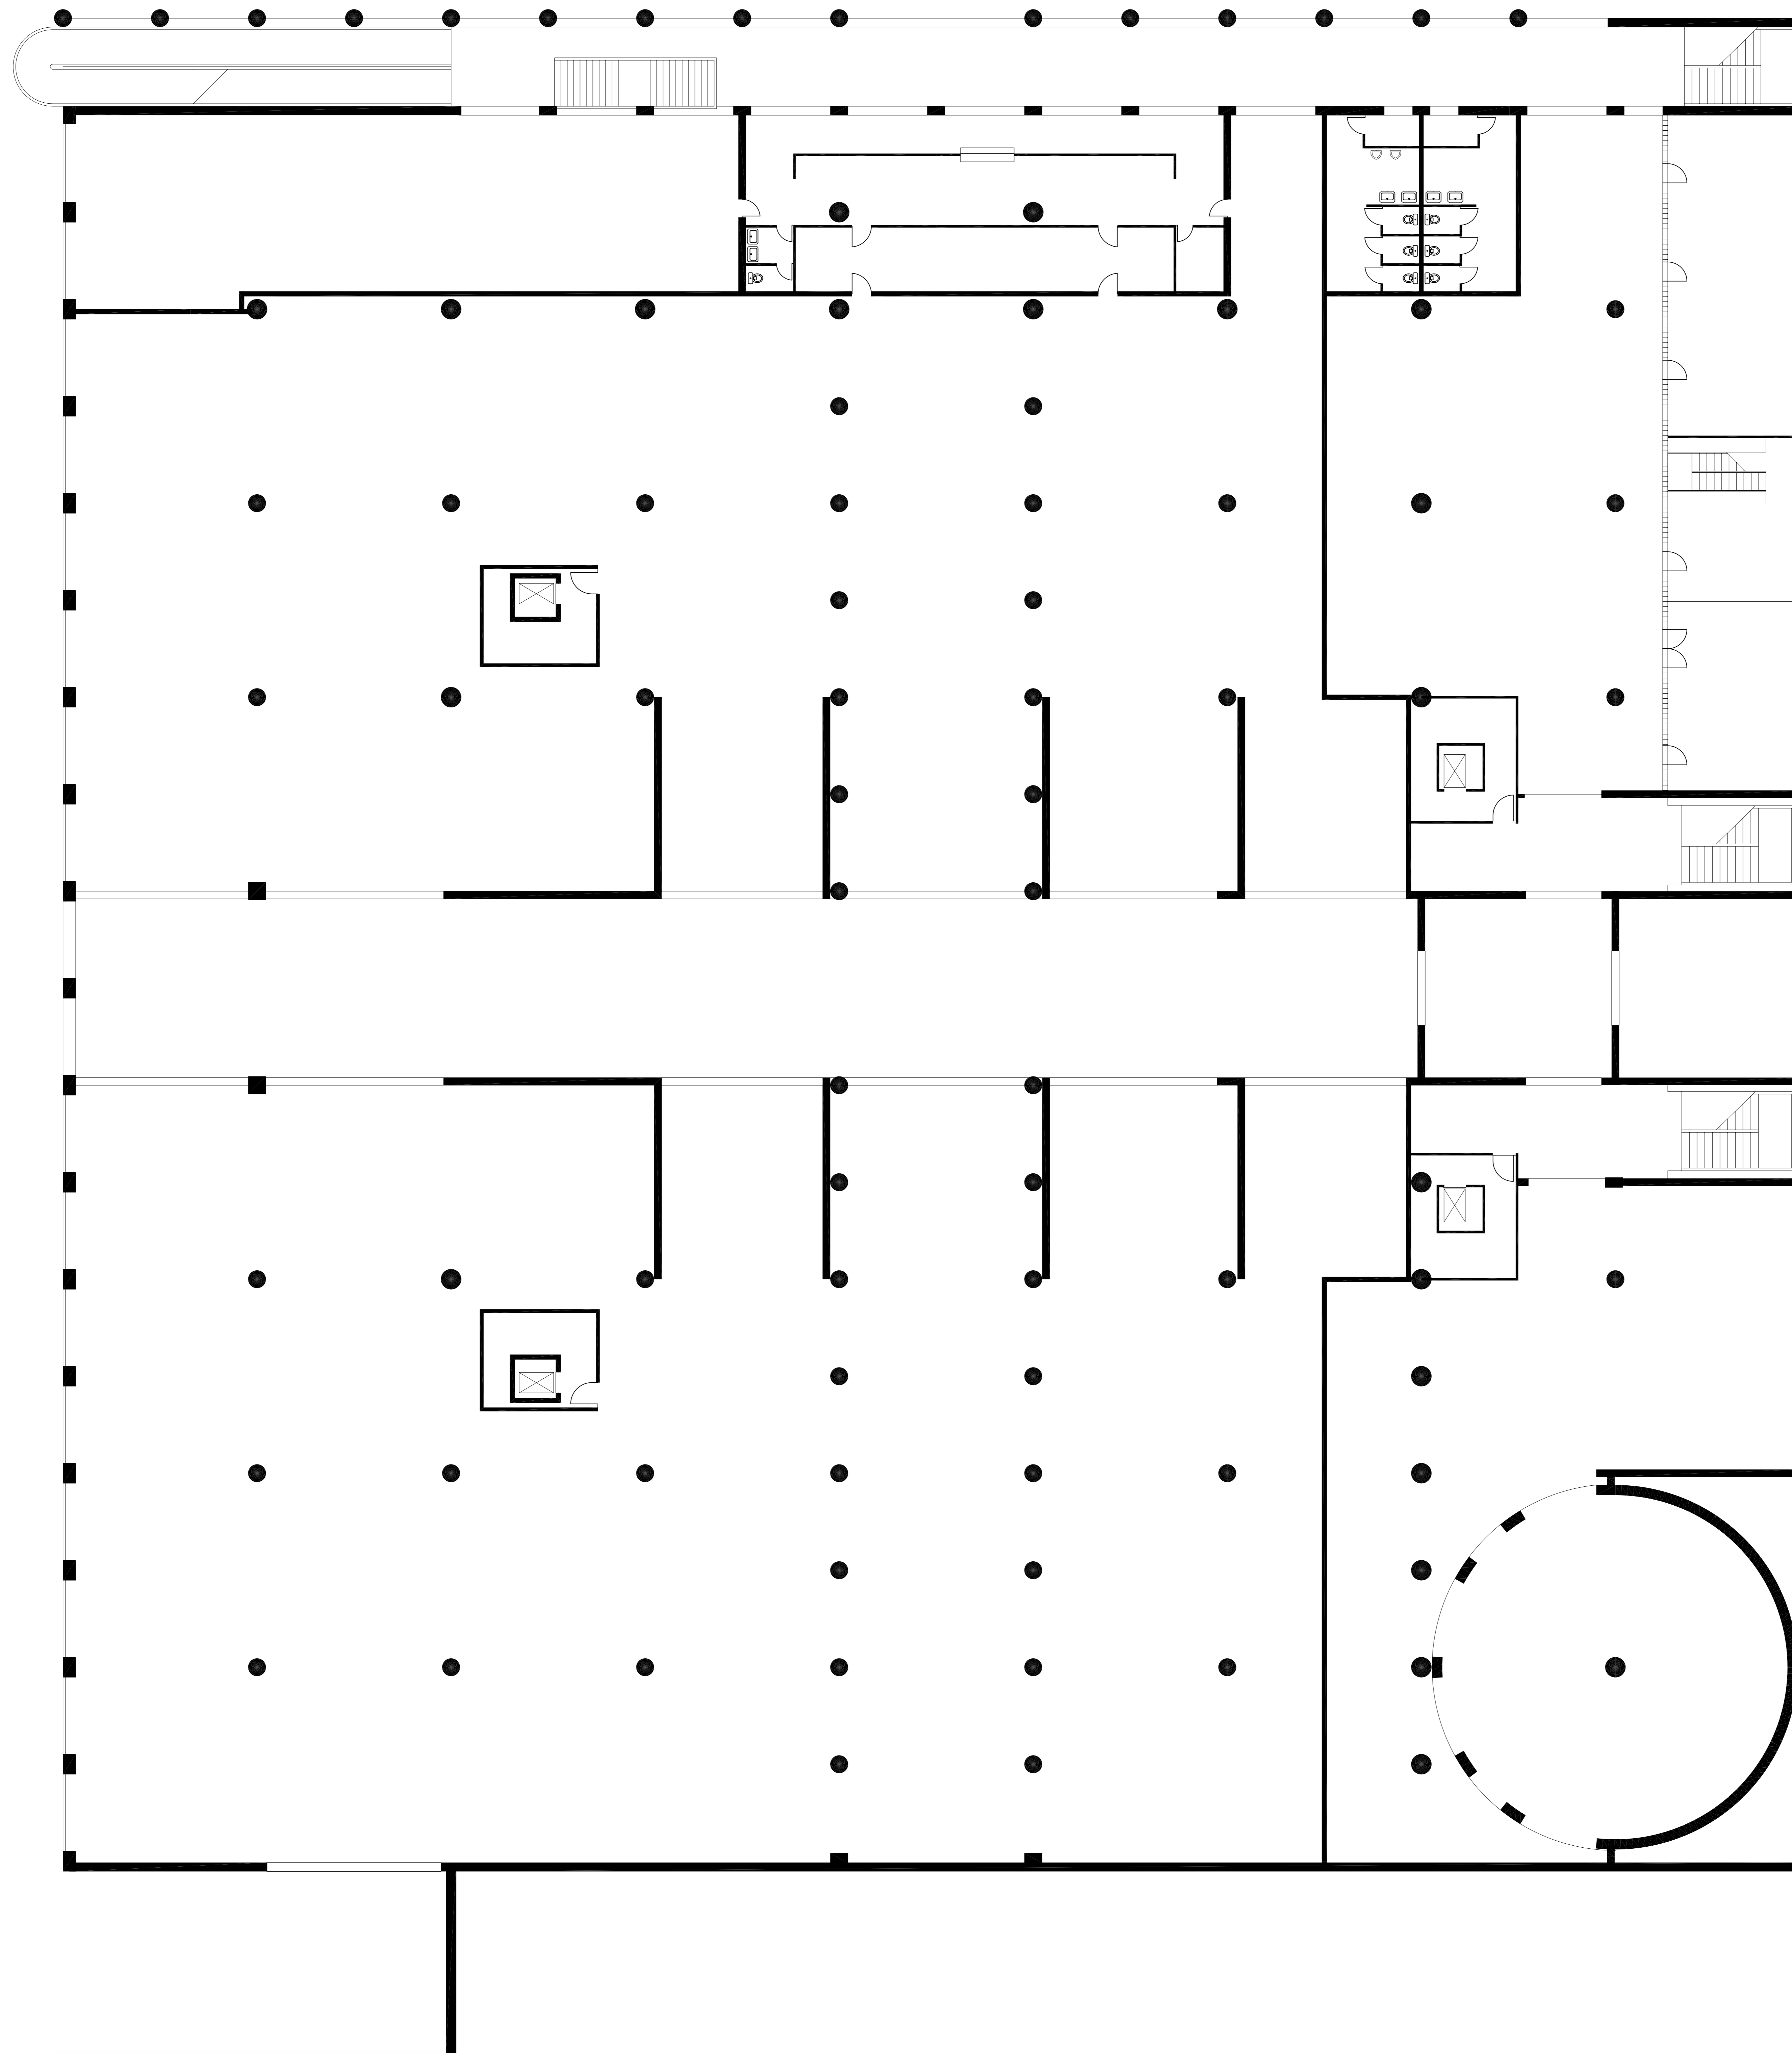

PLANTA 0 E:1:100