




PLANTA 2 E:1:125

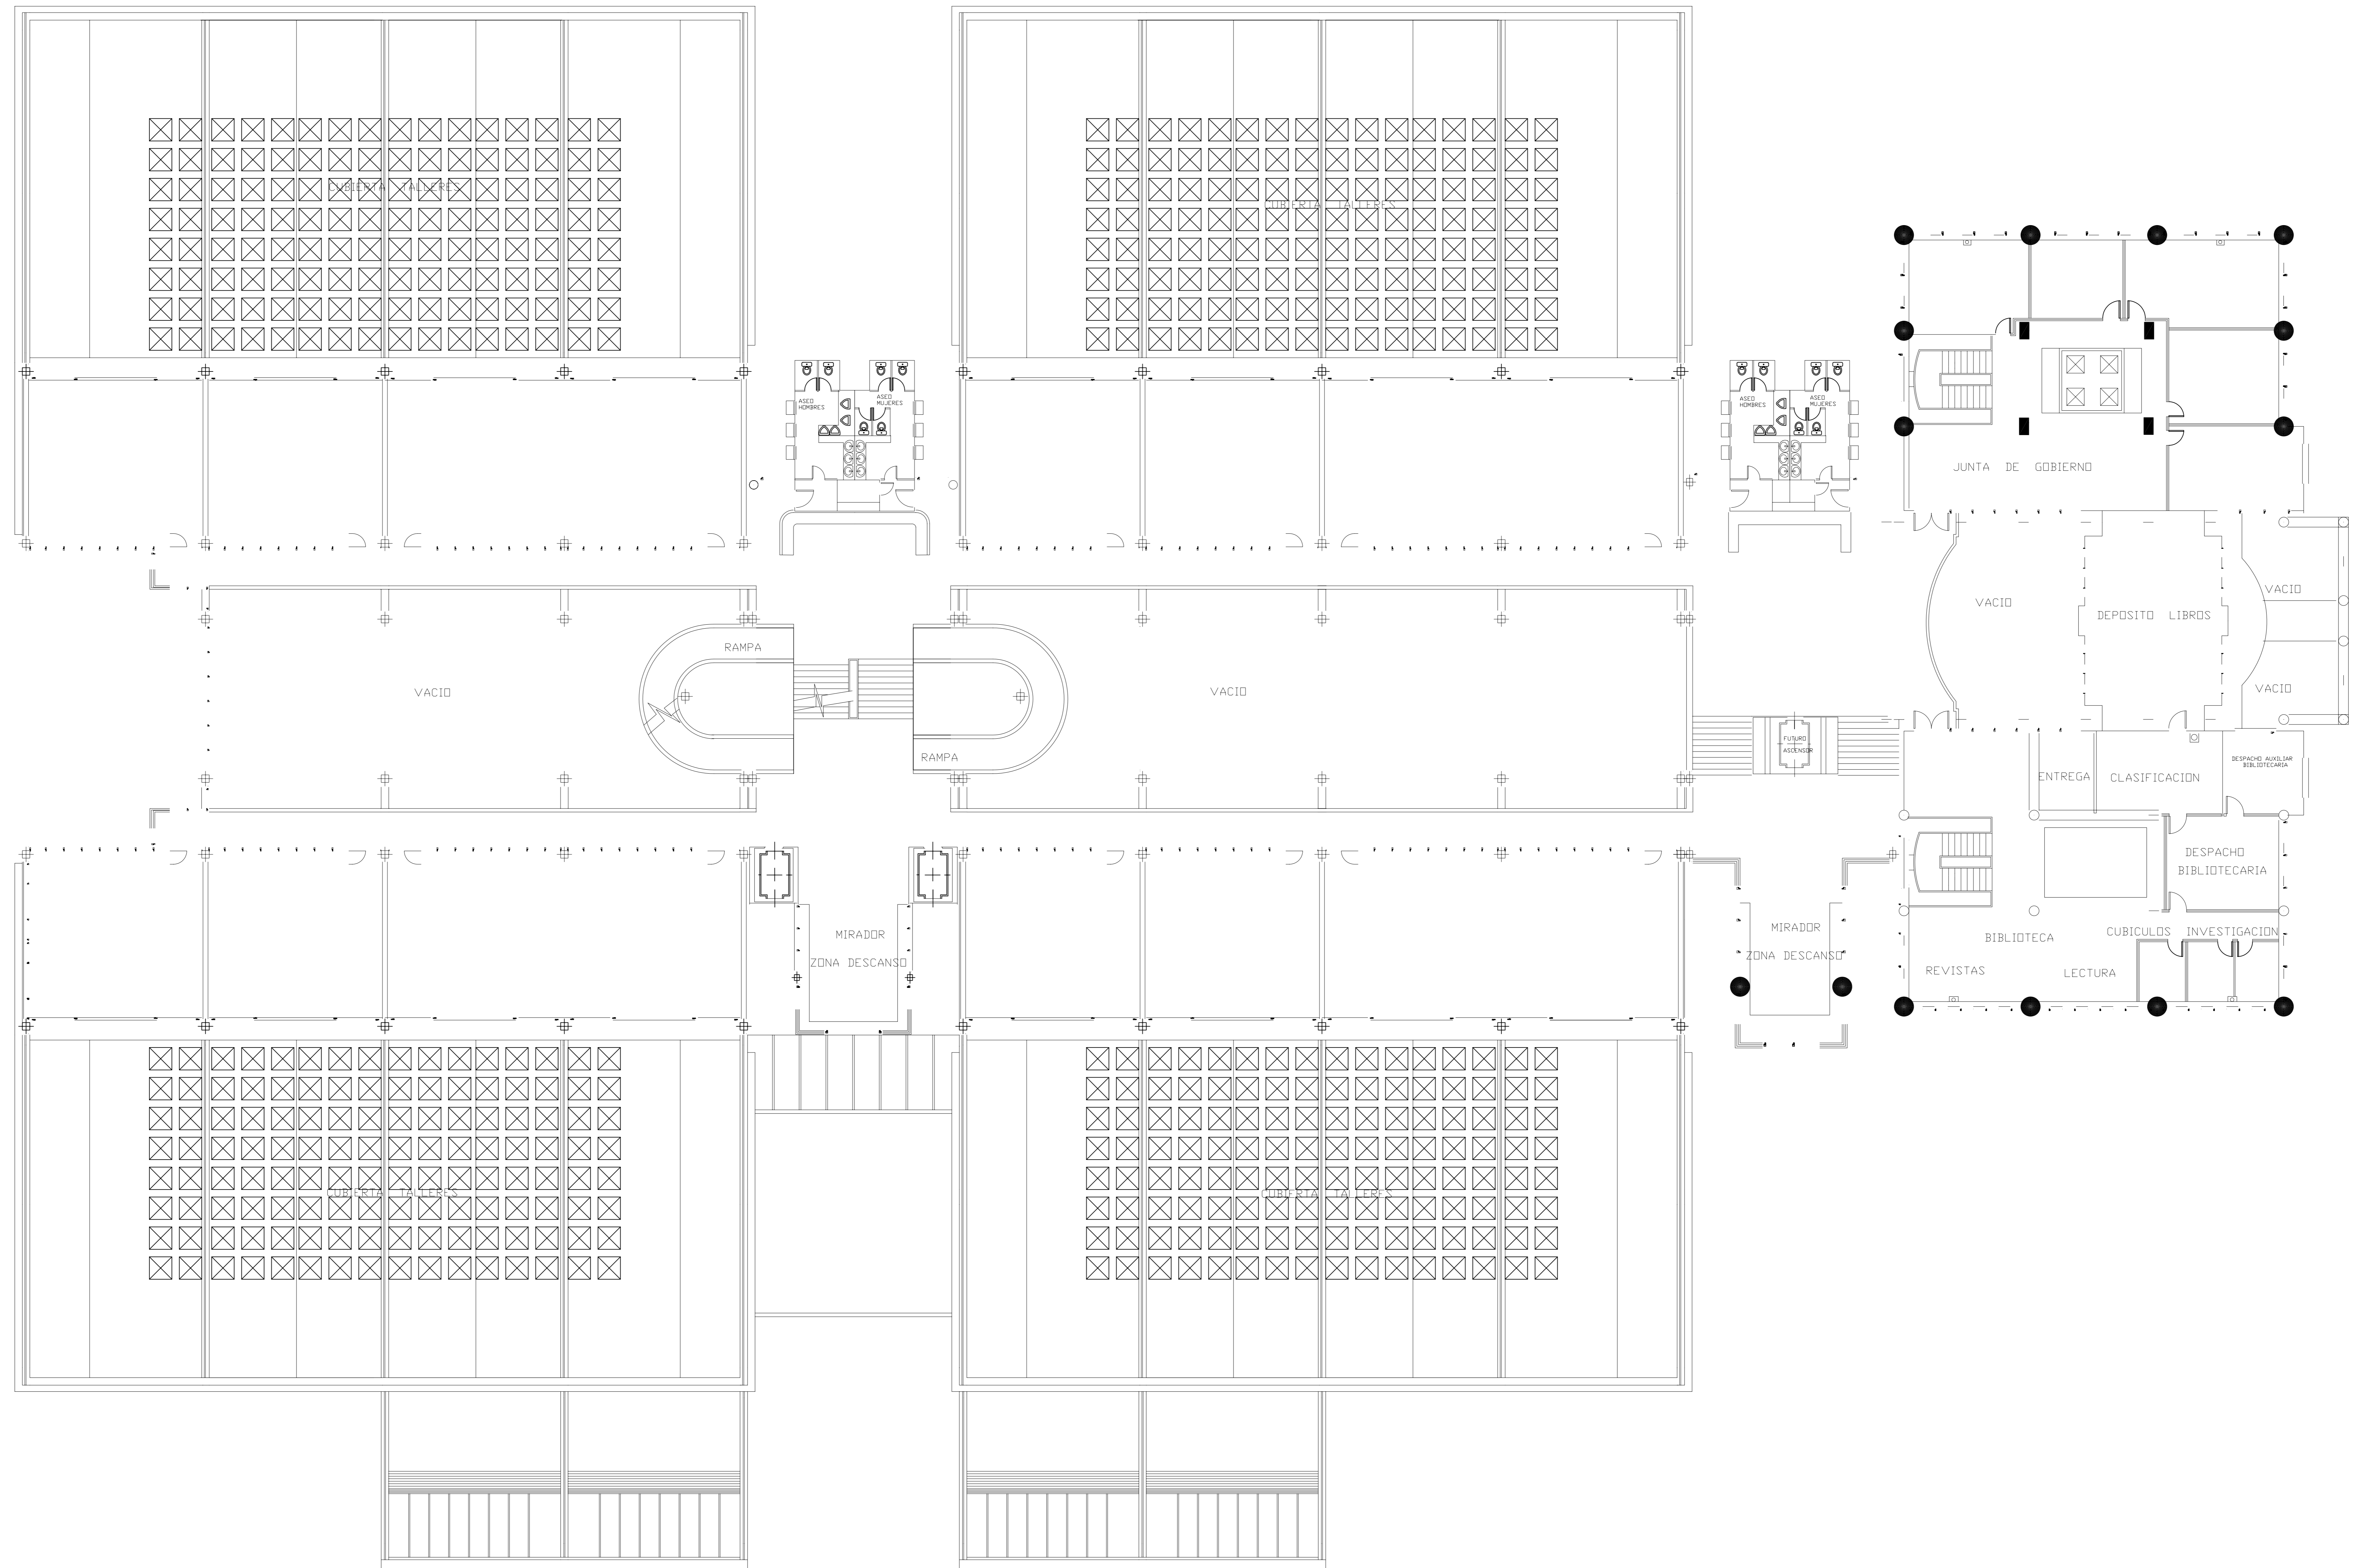

PLANTA 1 E:1:125

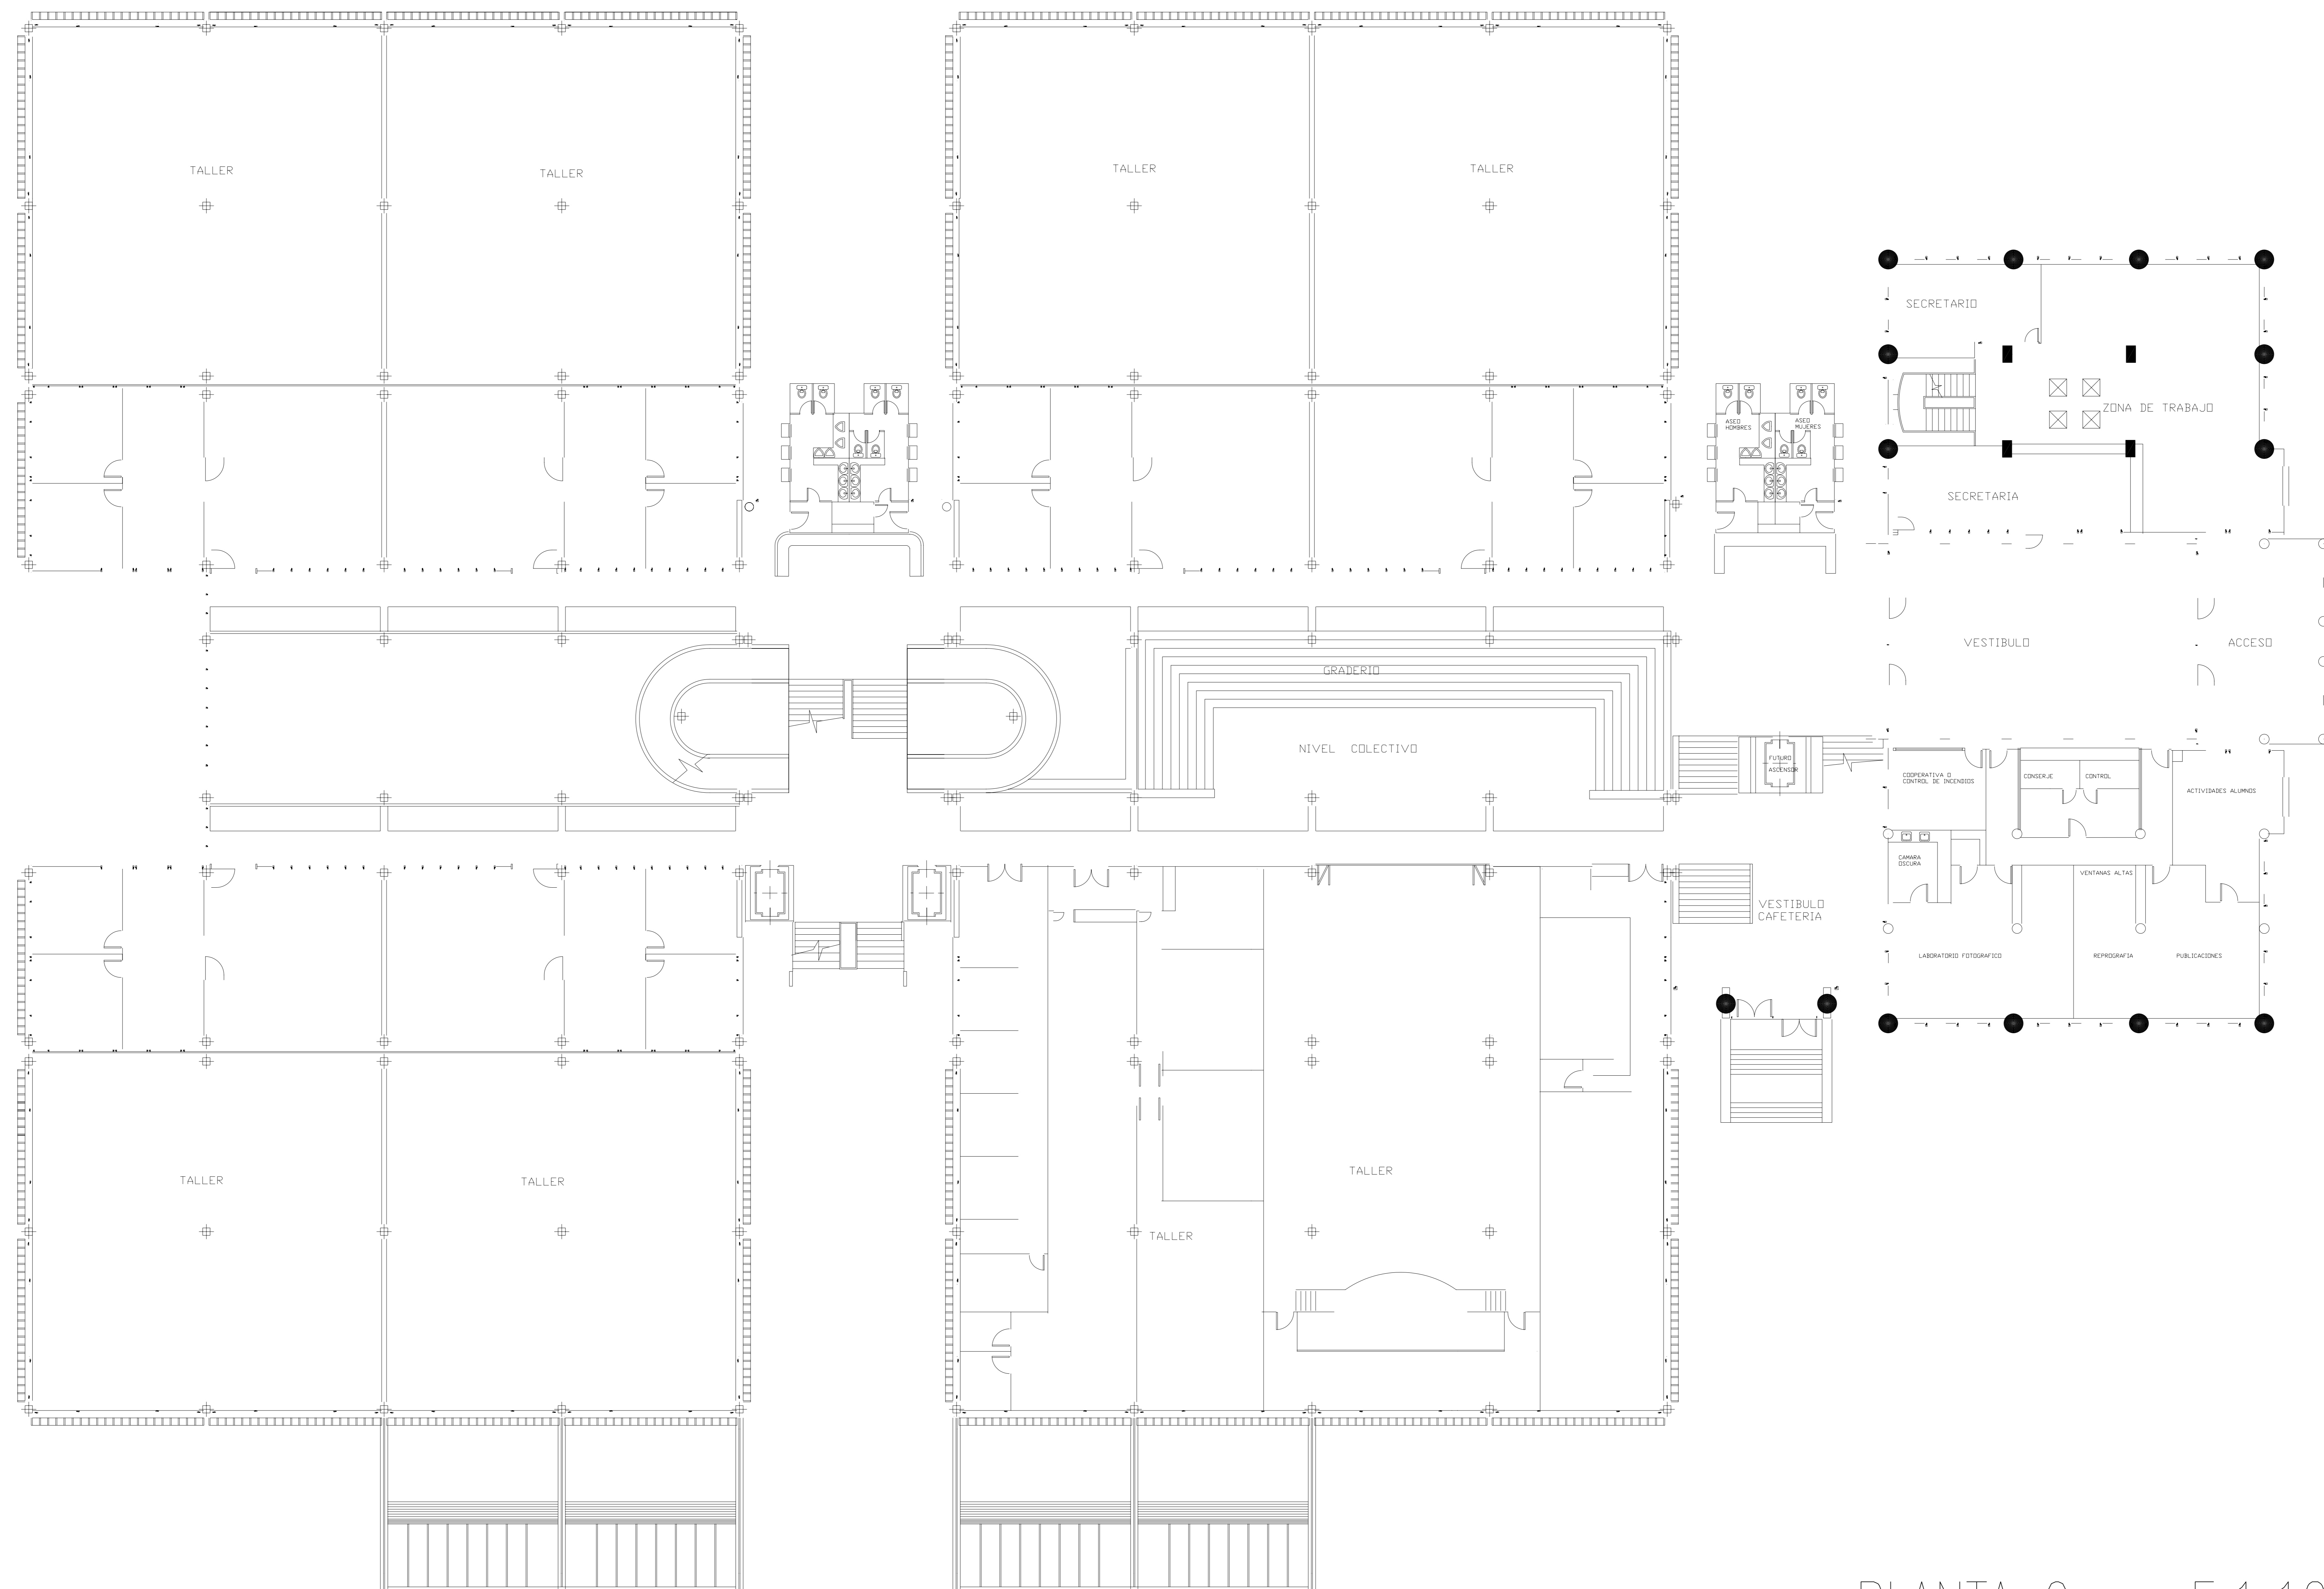

PLANTA 0 E:1:125

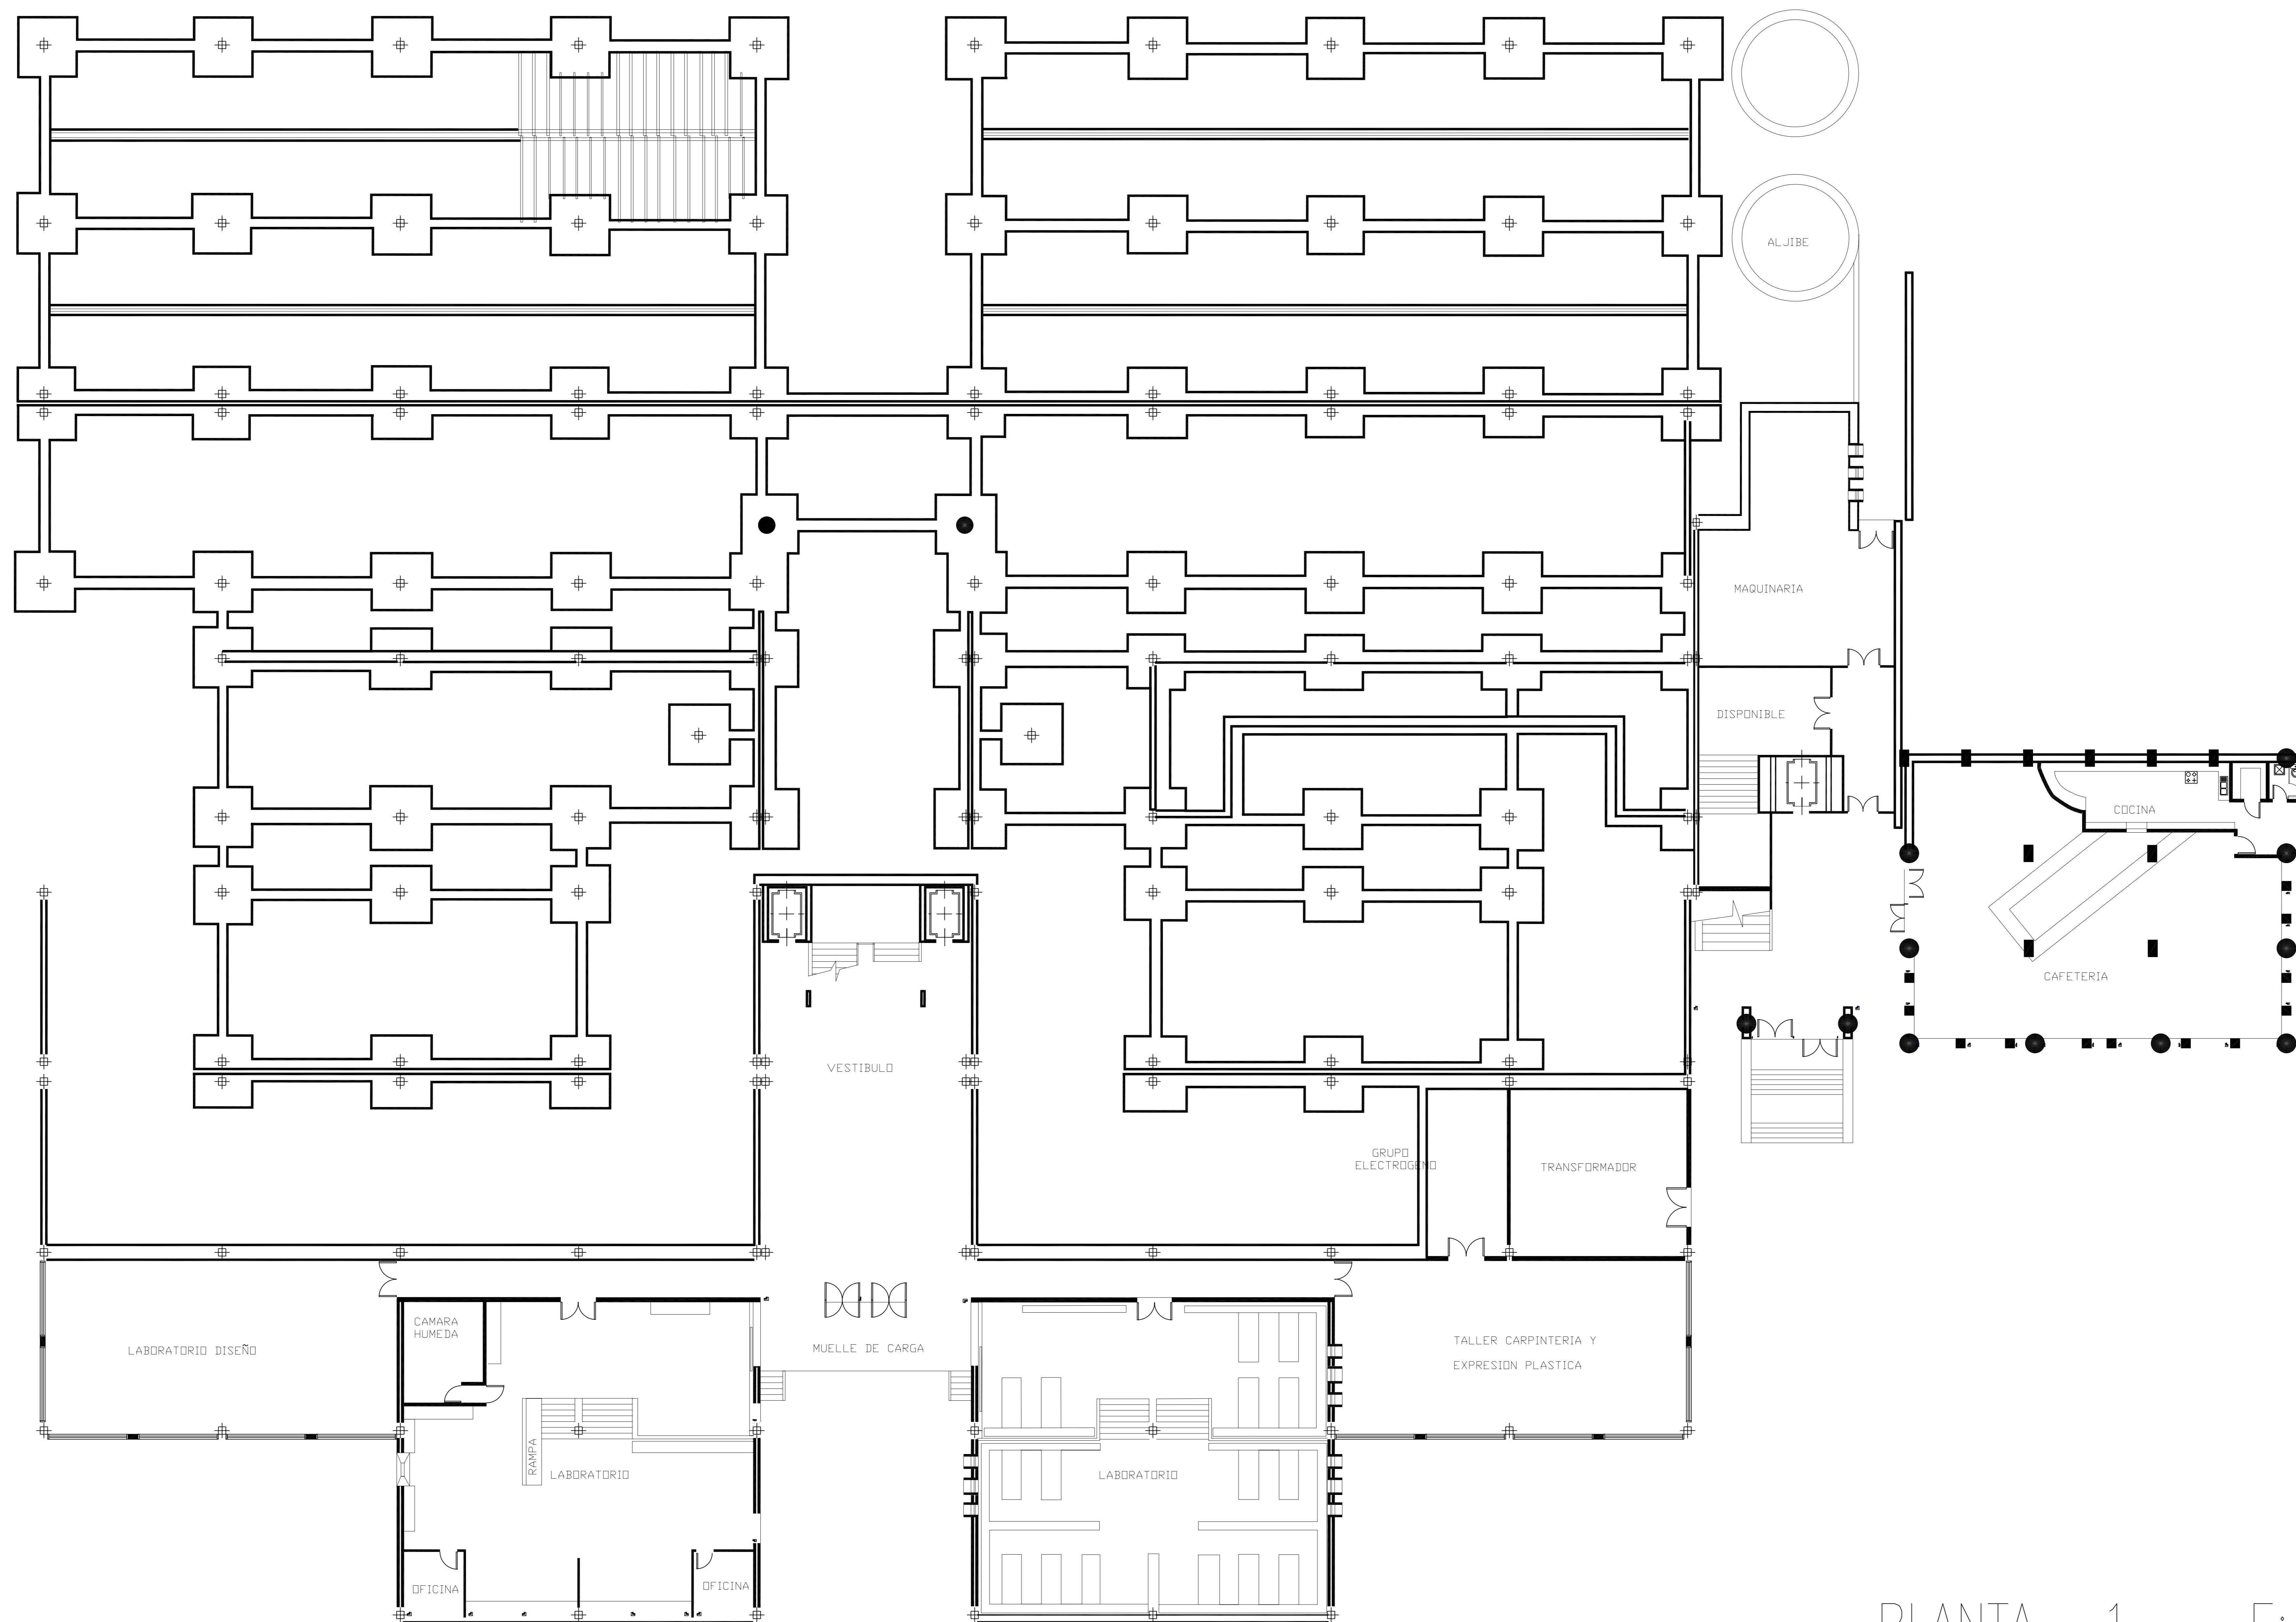

PLANTA -1 E:1:125