




PLANTA -2 E:1:75

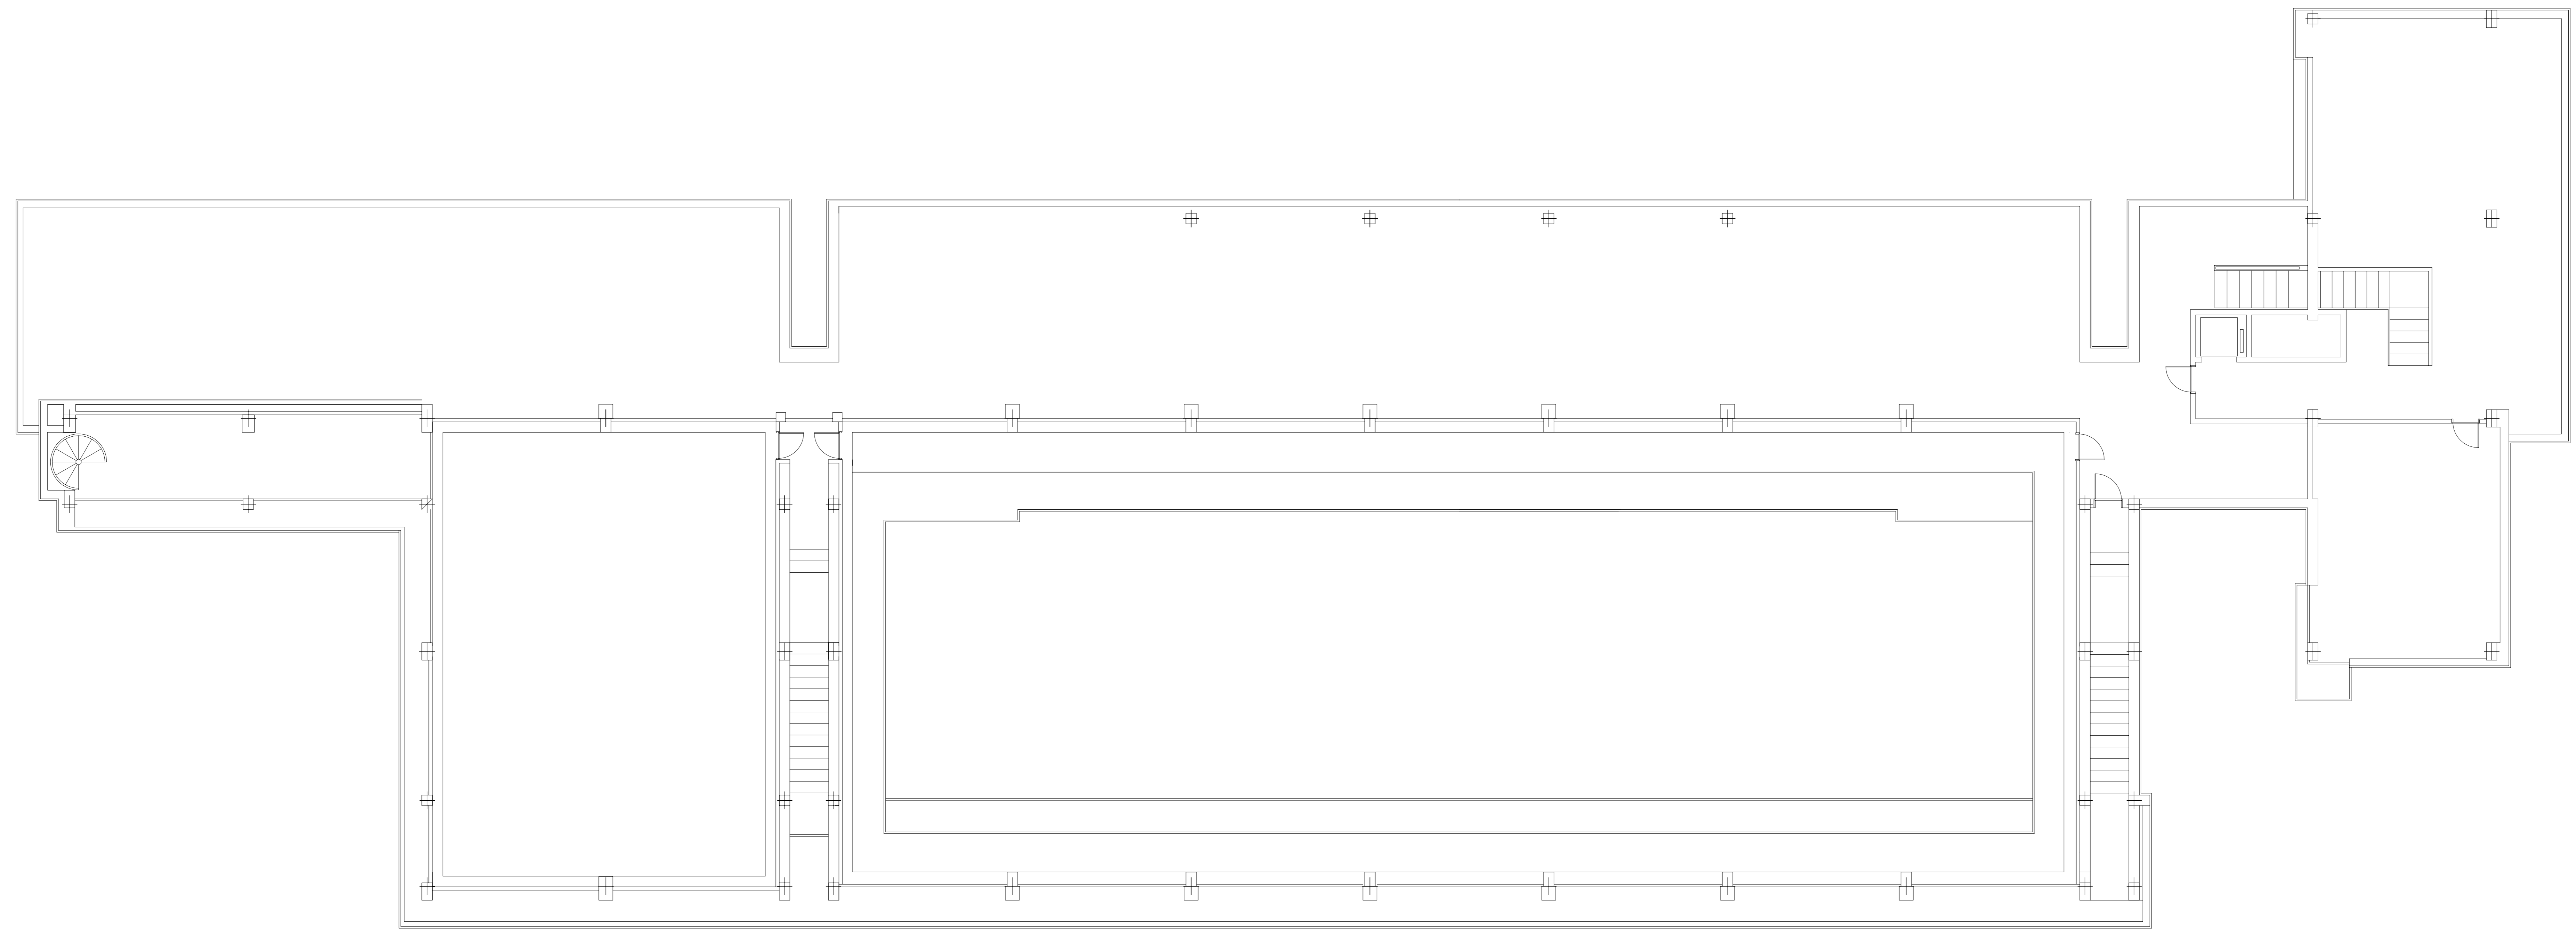


PLANTA 4 E:1:75

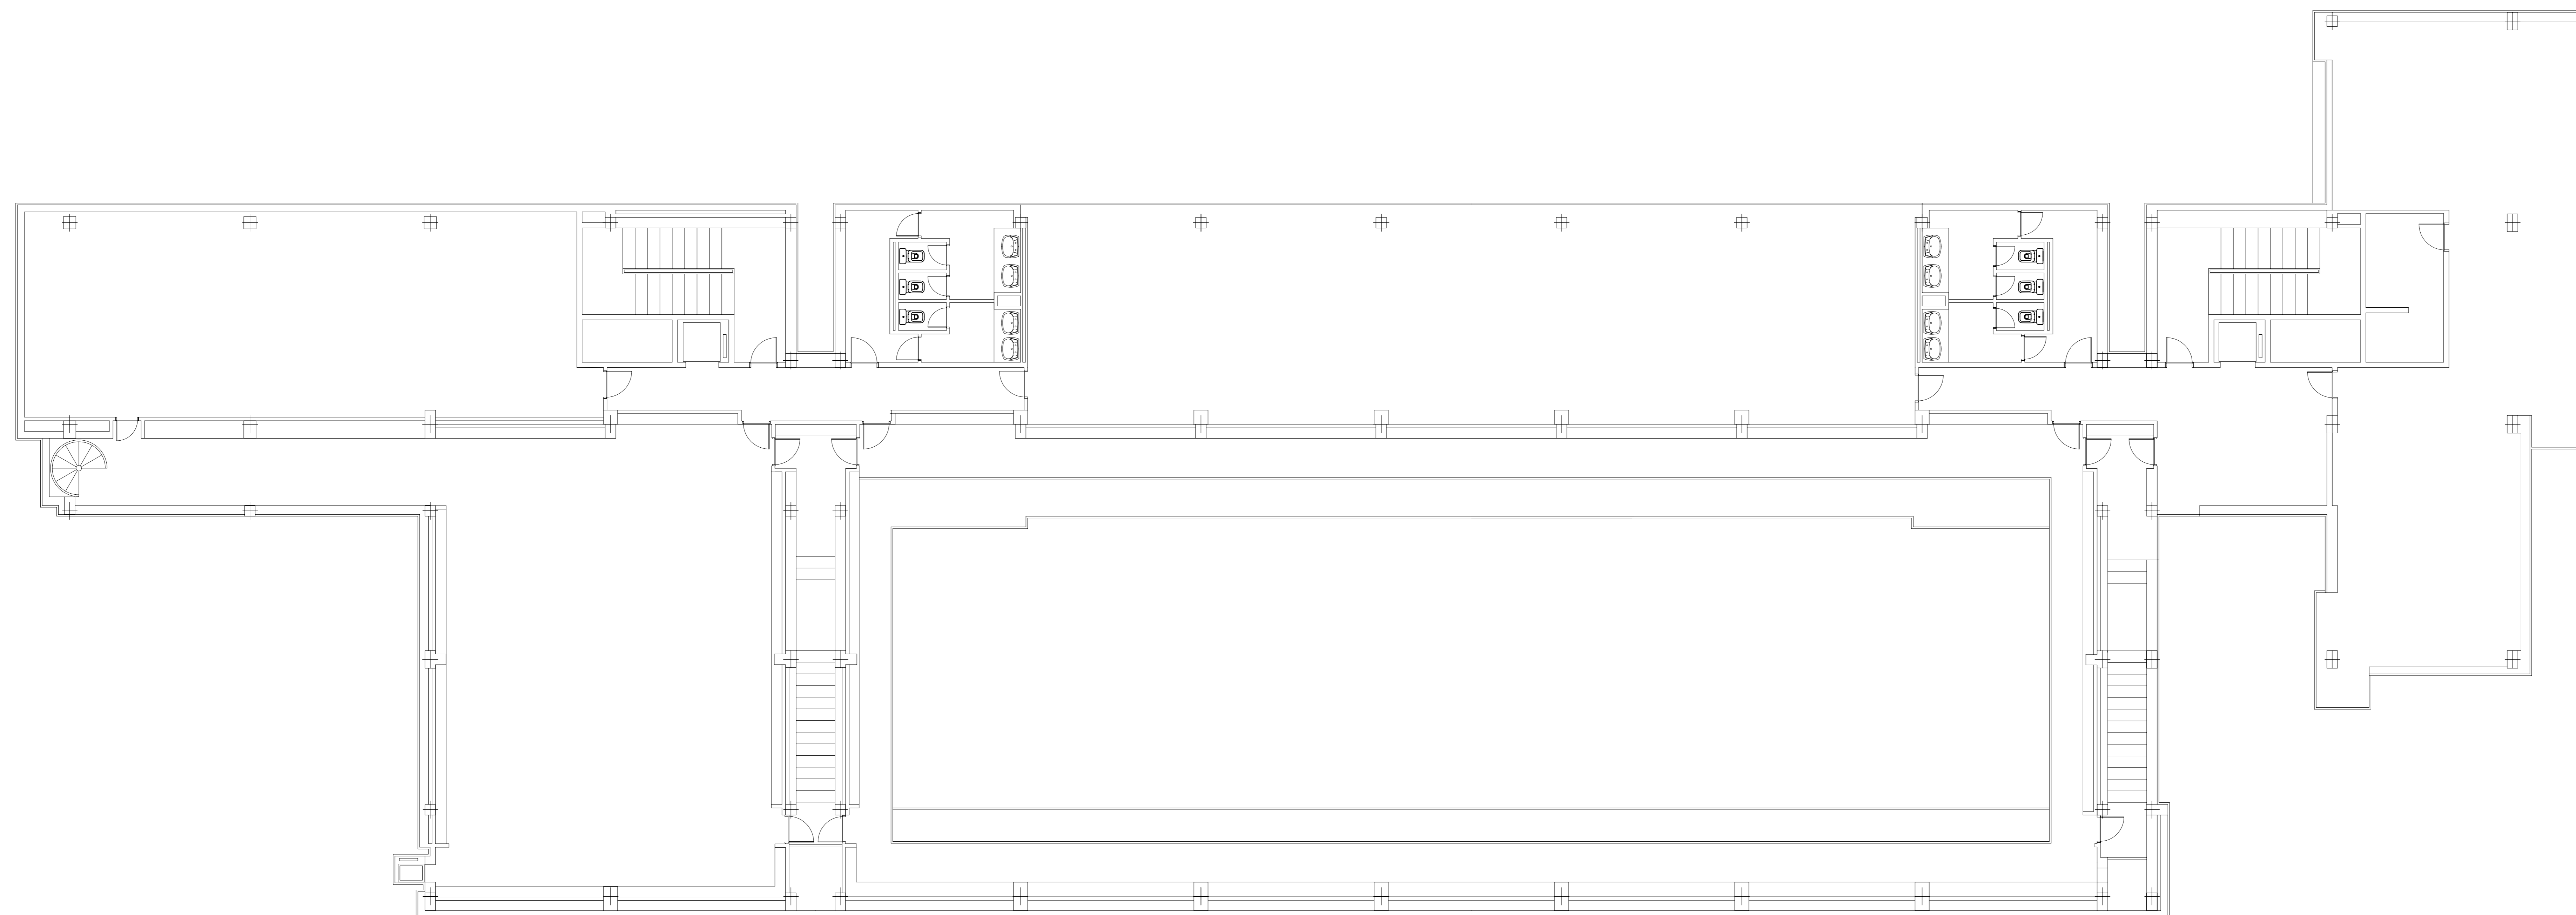

PLANTA 3 E:1:75

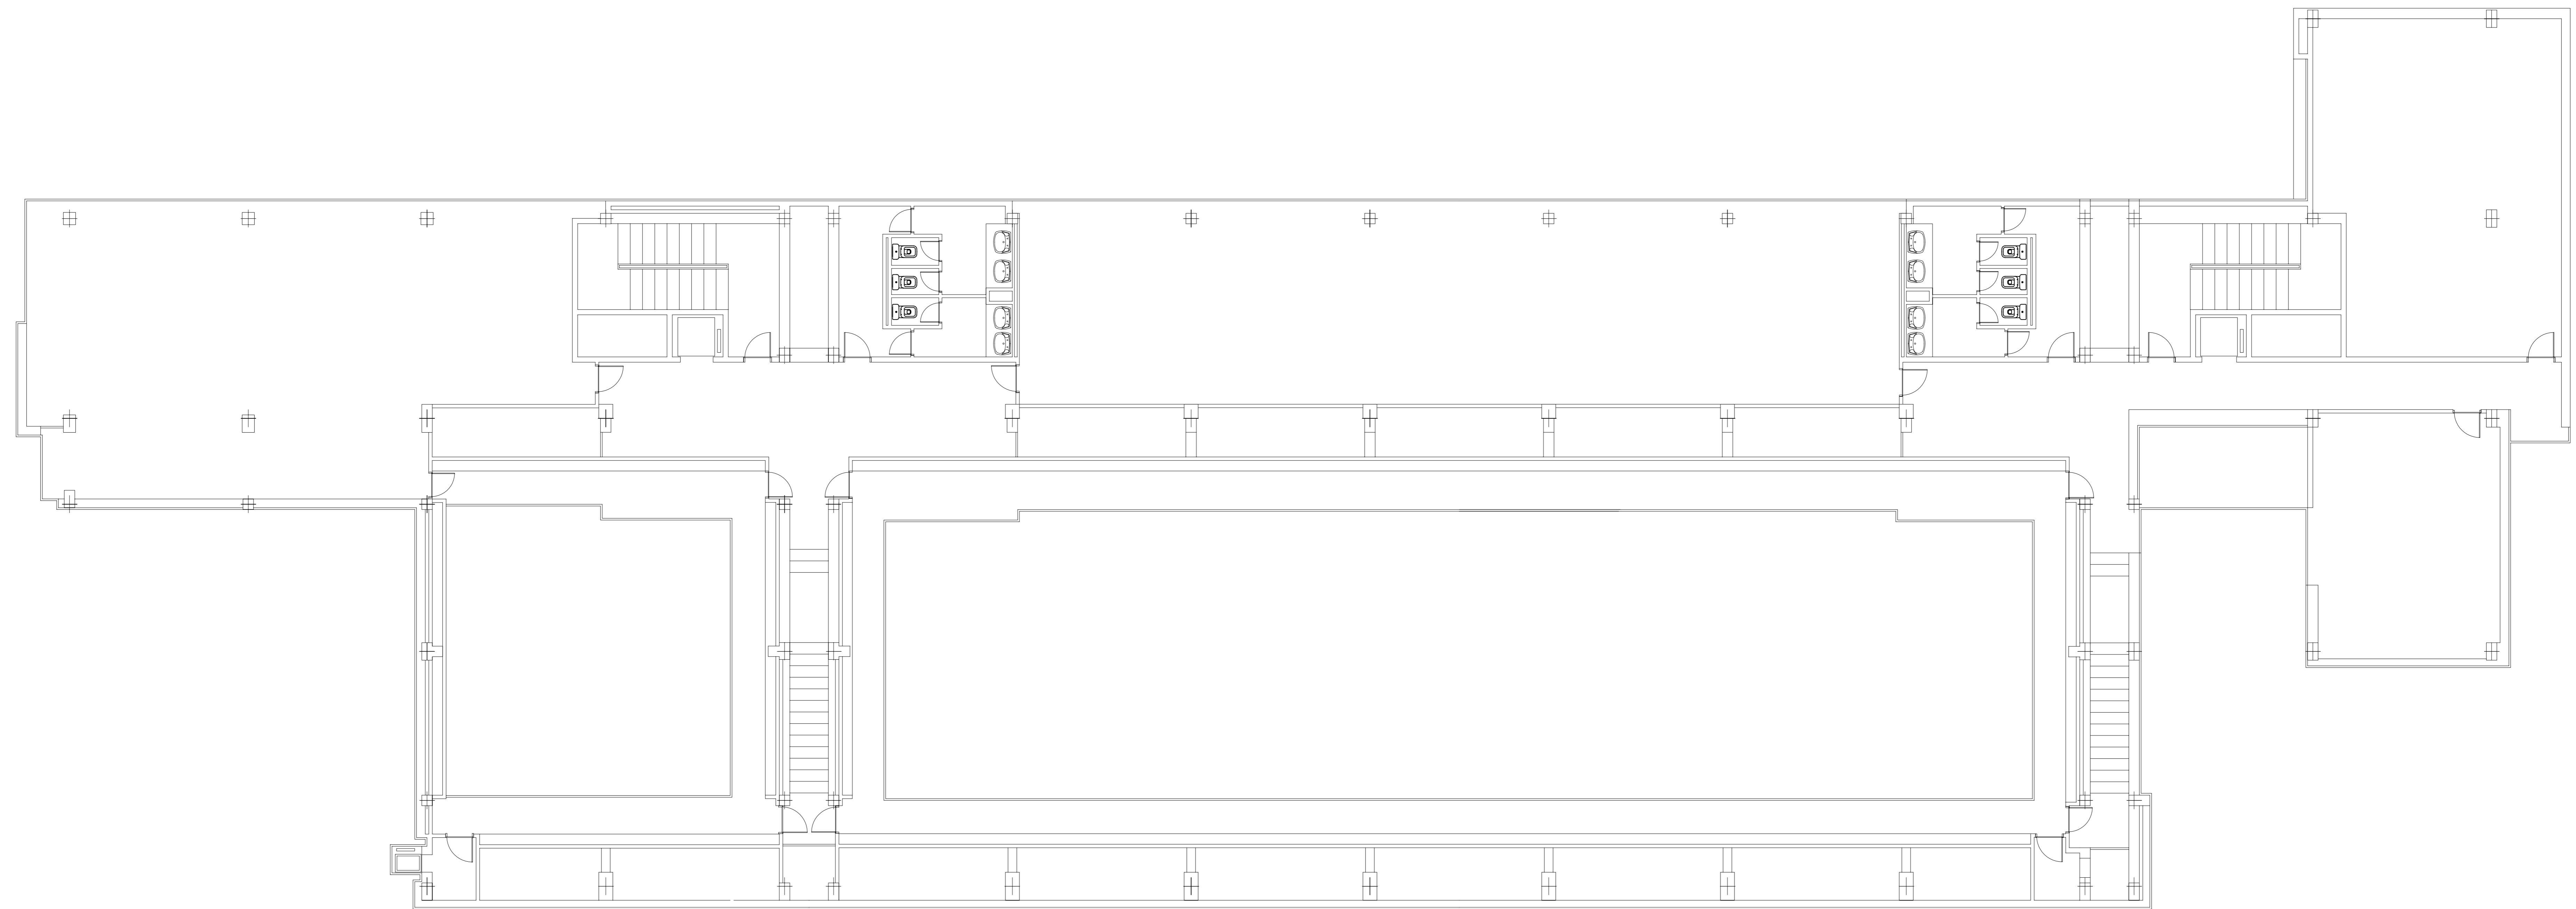


PLANTA 2 E:1:75

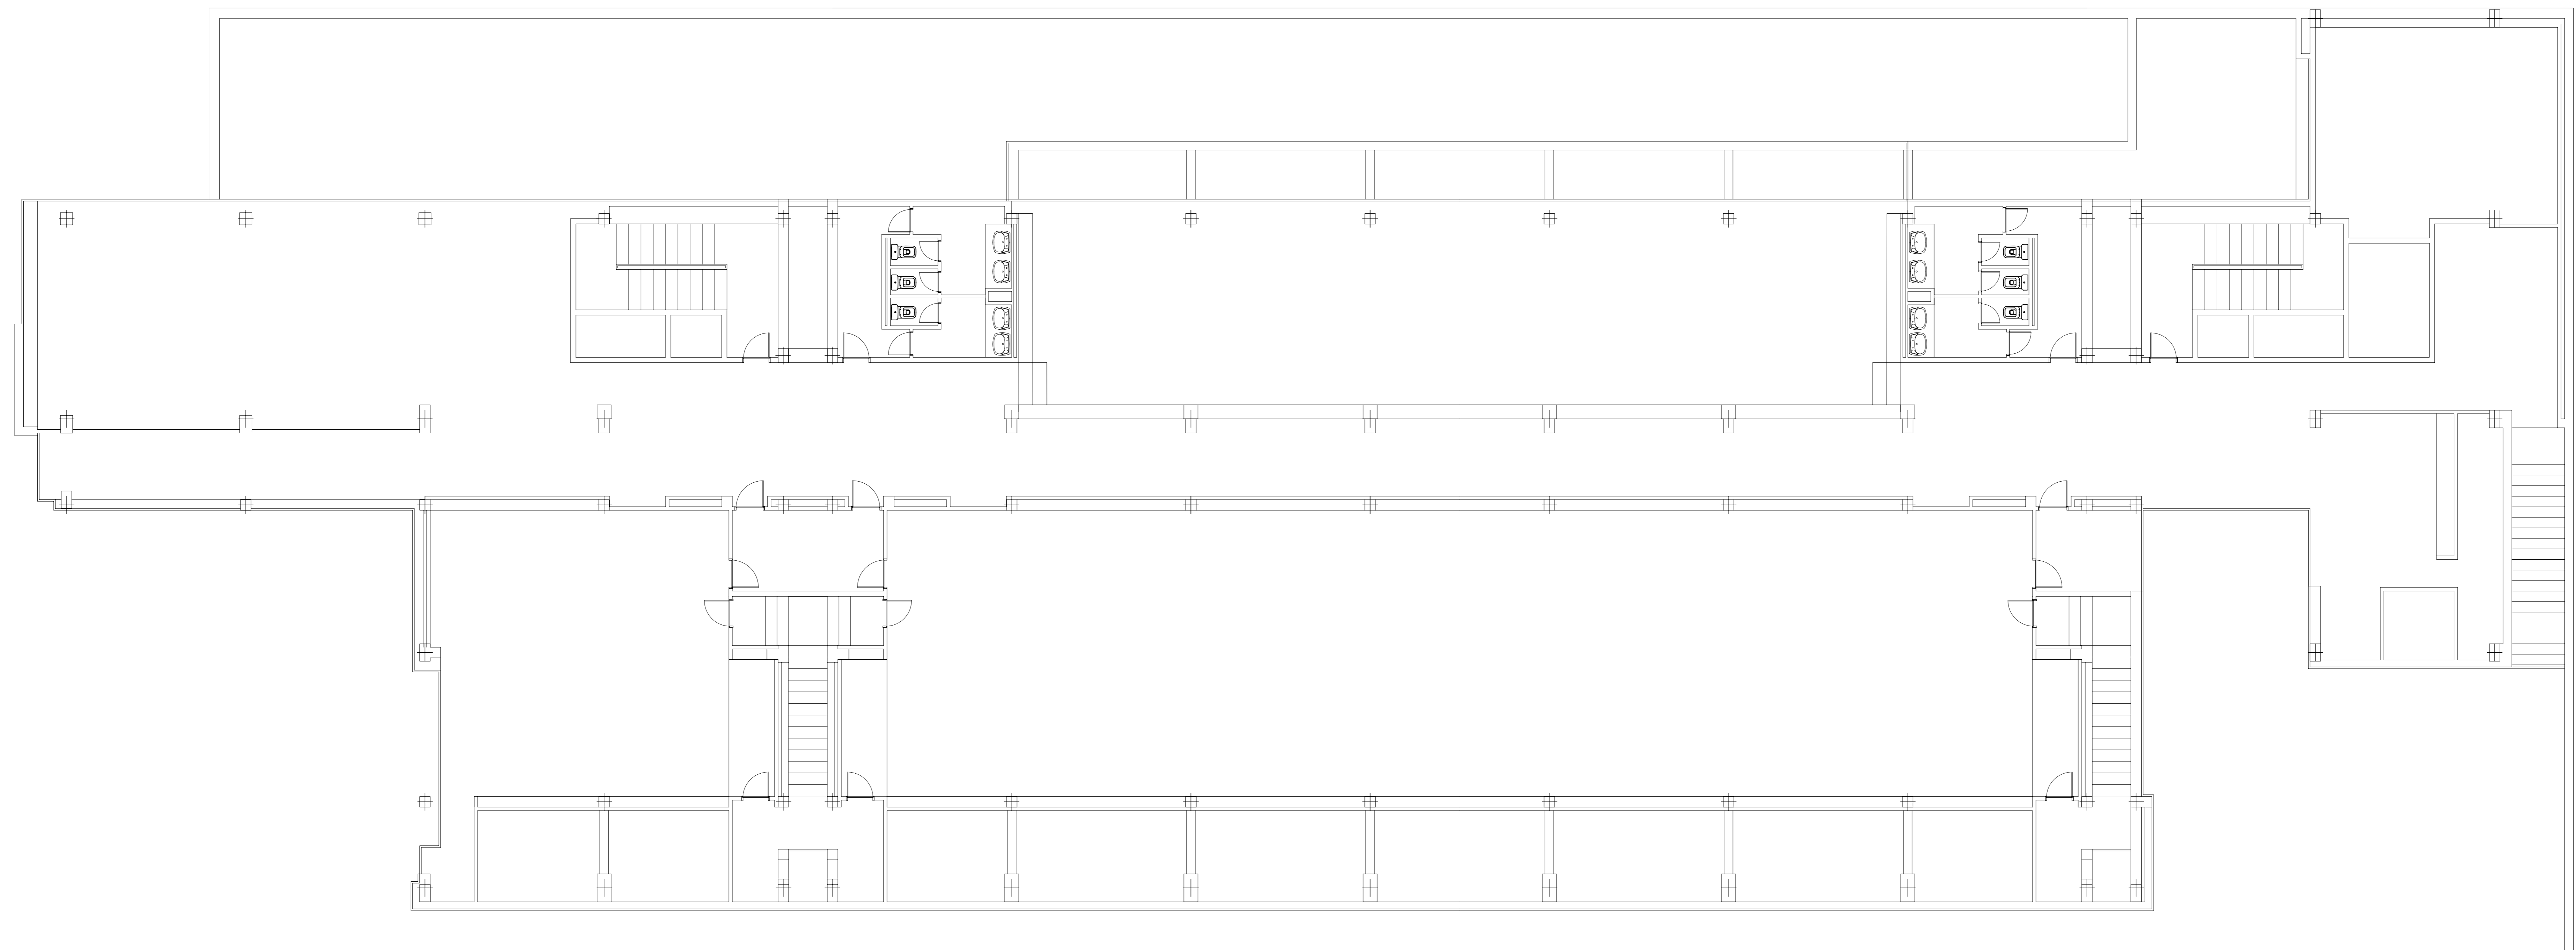

PLANTA 1

E:1:75

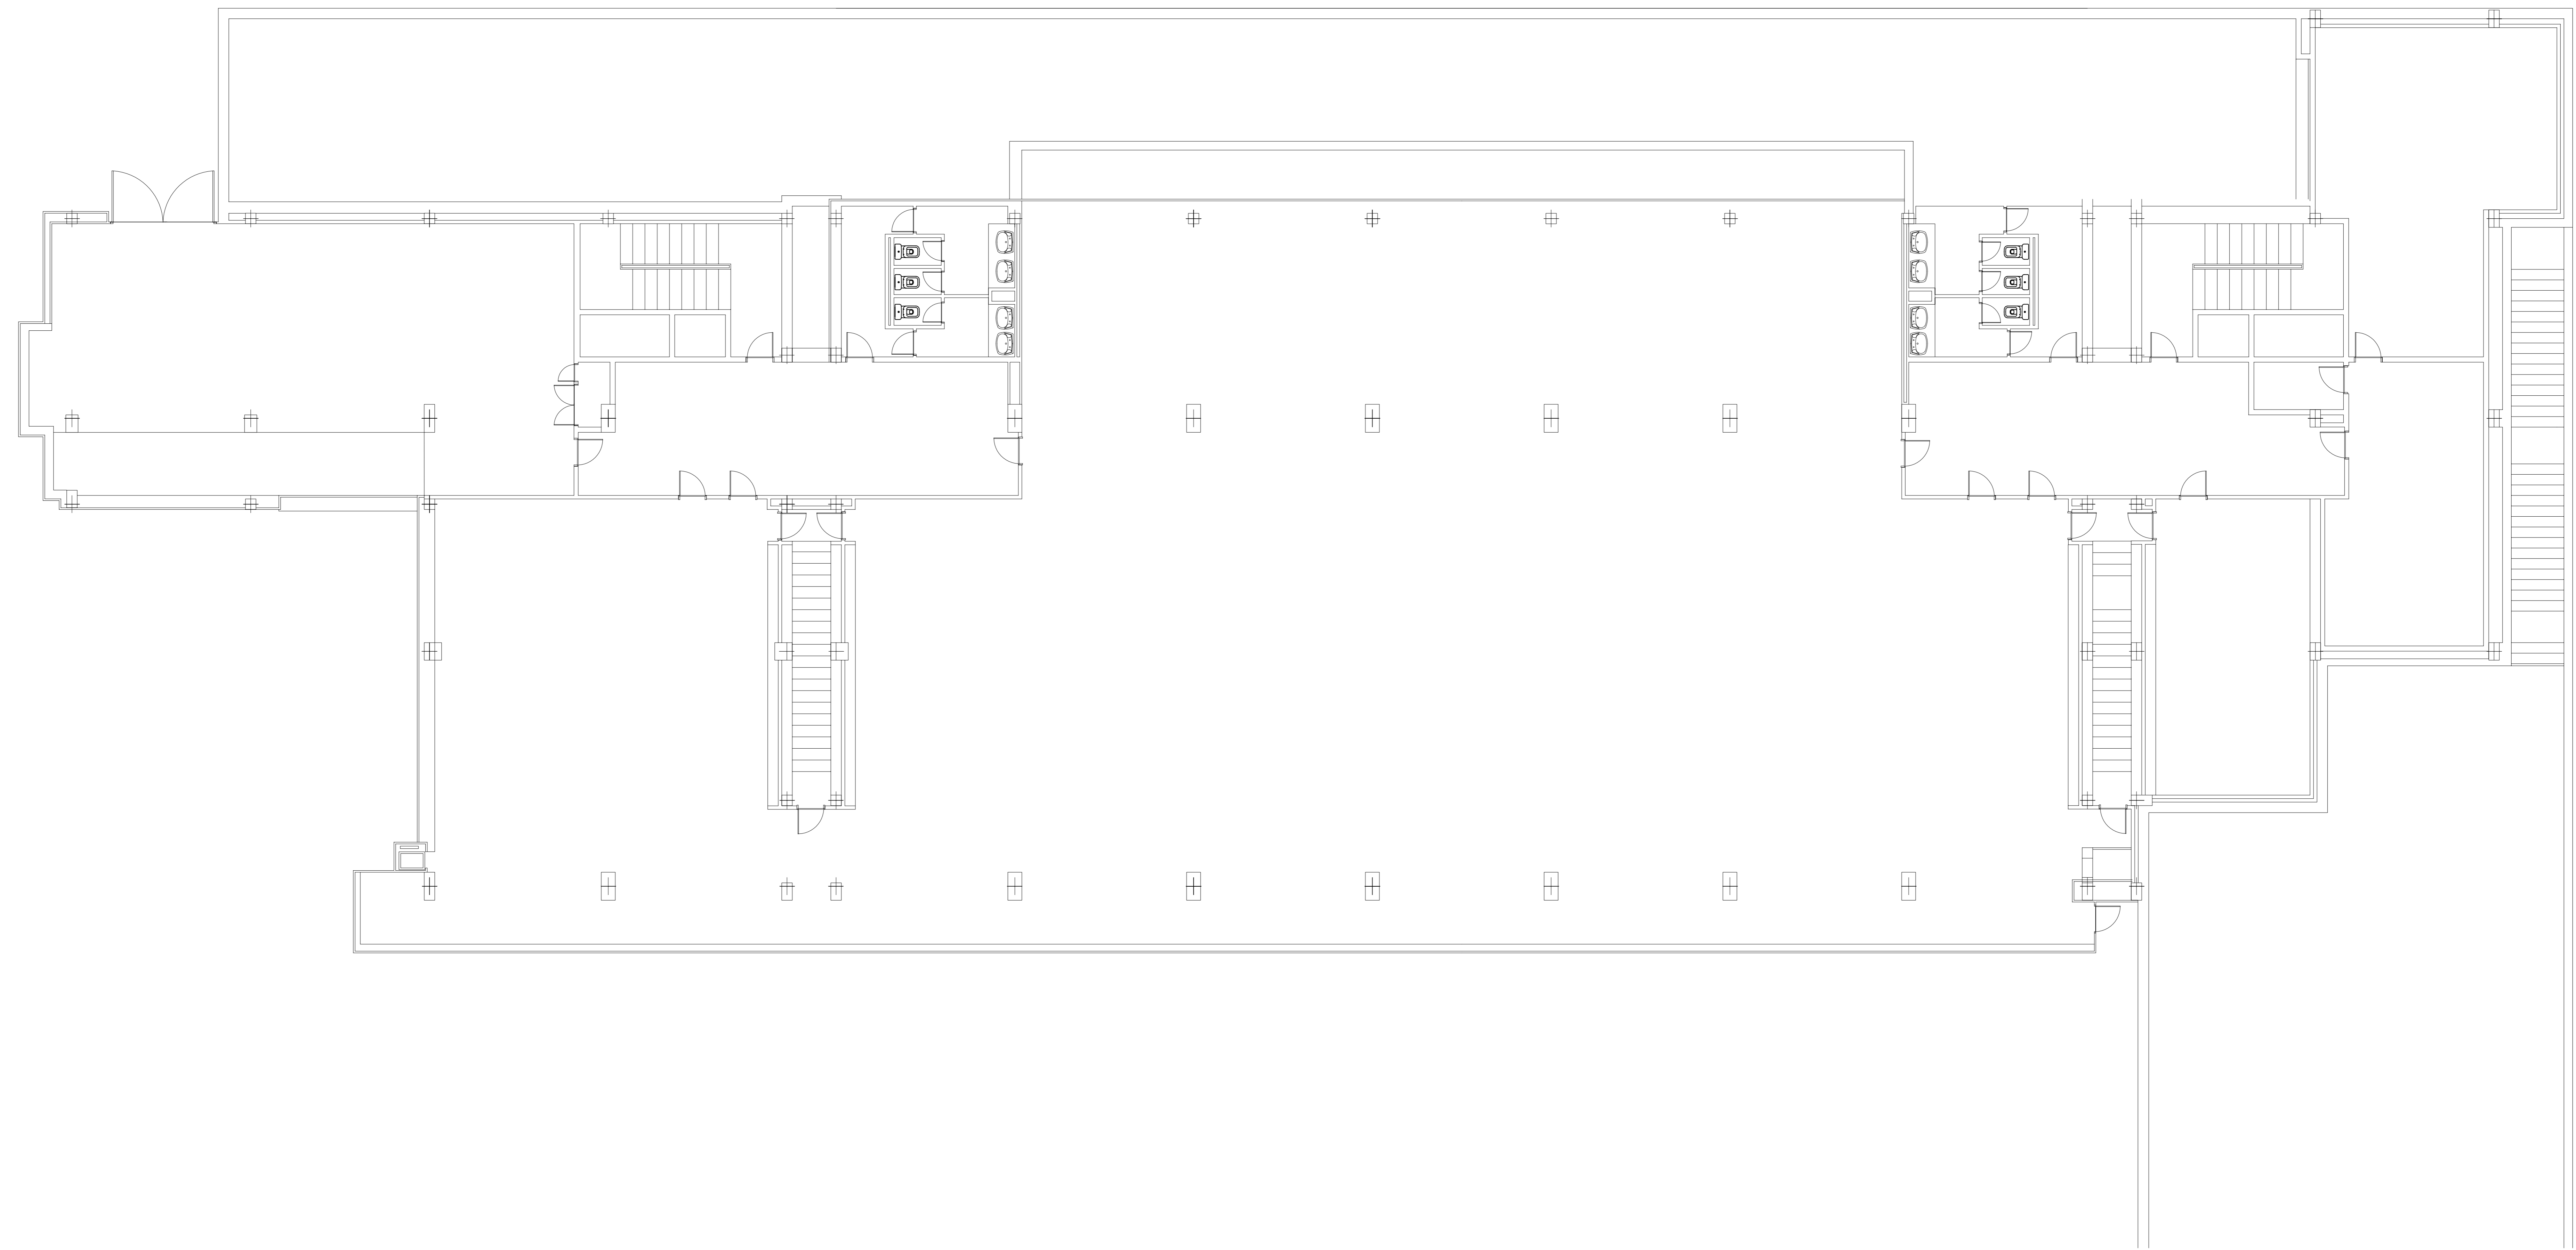

PLANTA -1

E:1:75