




PLANTA CANCHAS E:1:100

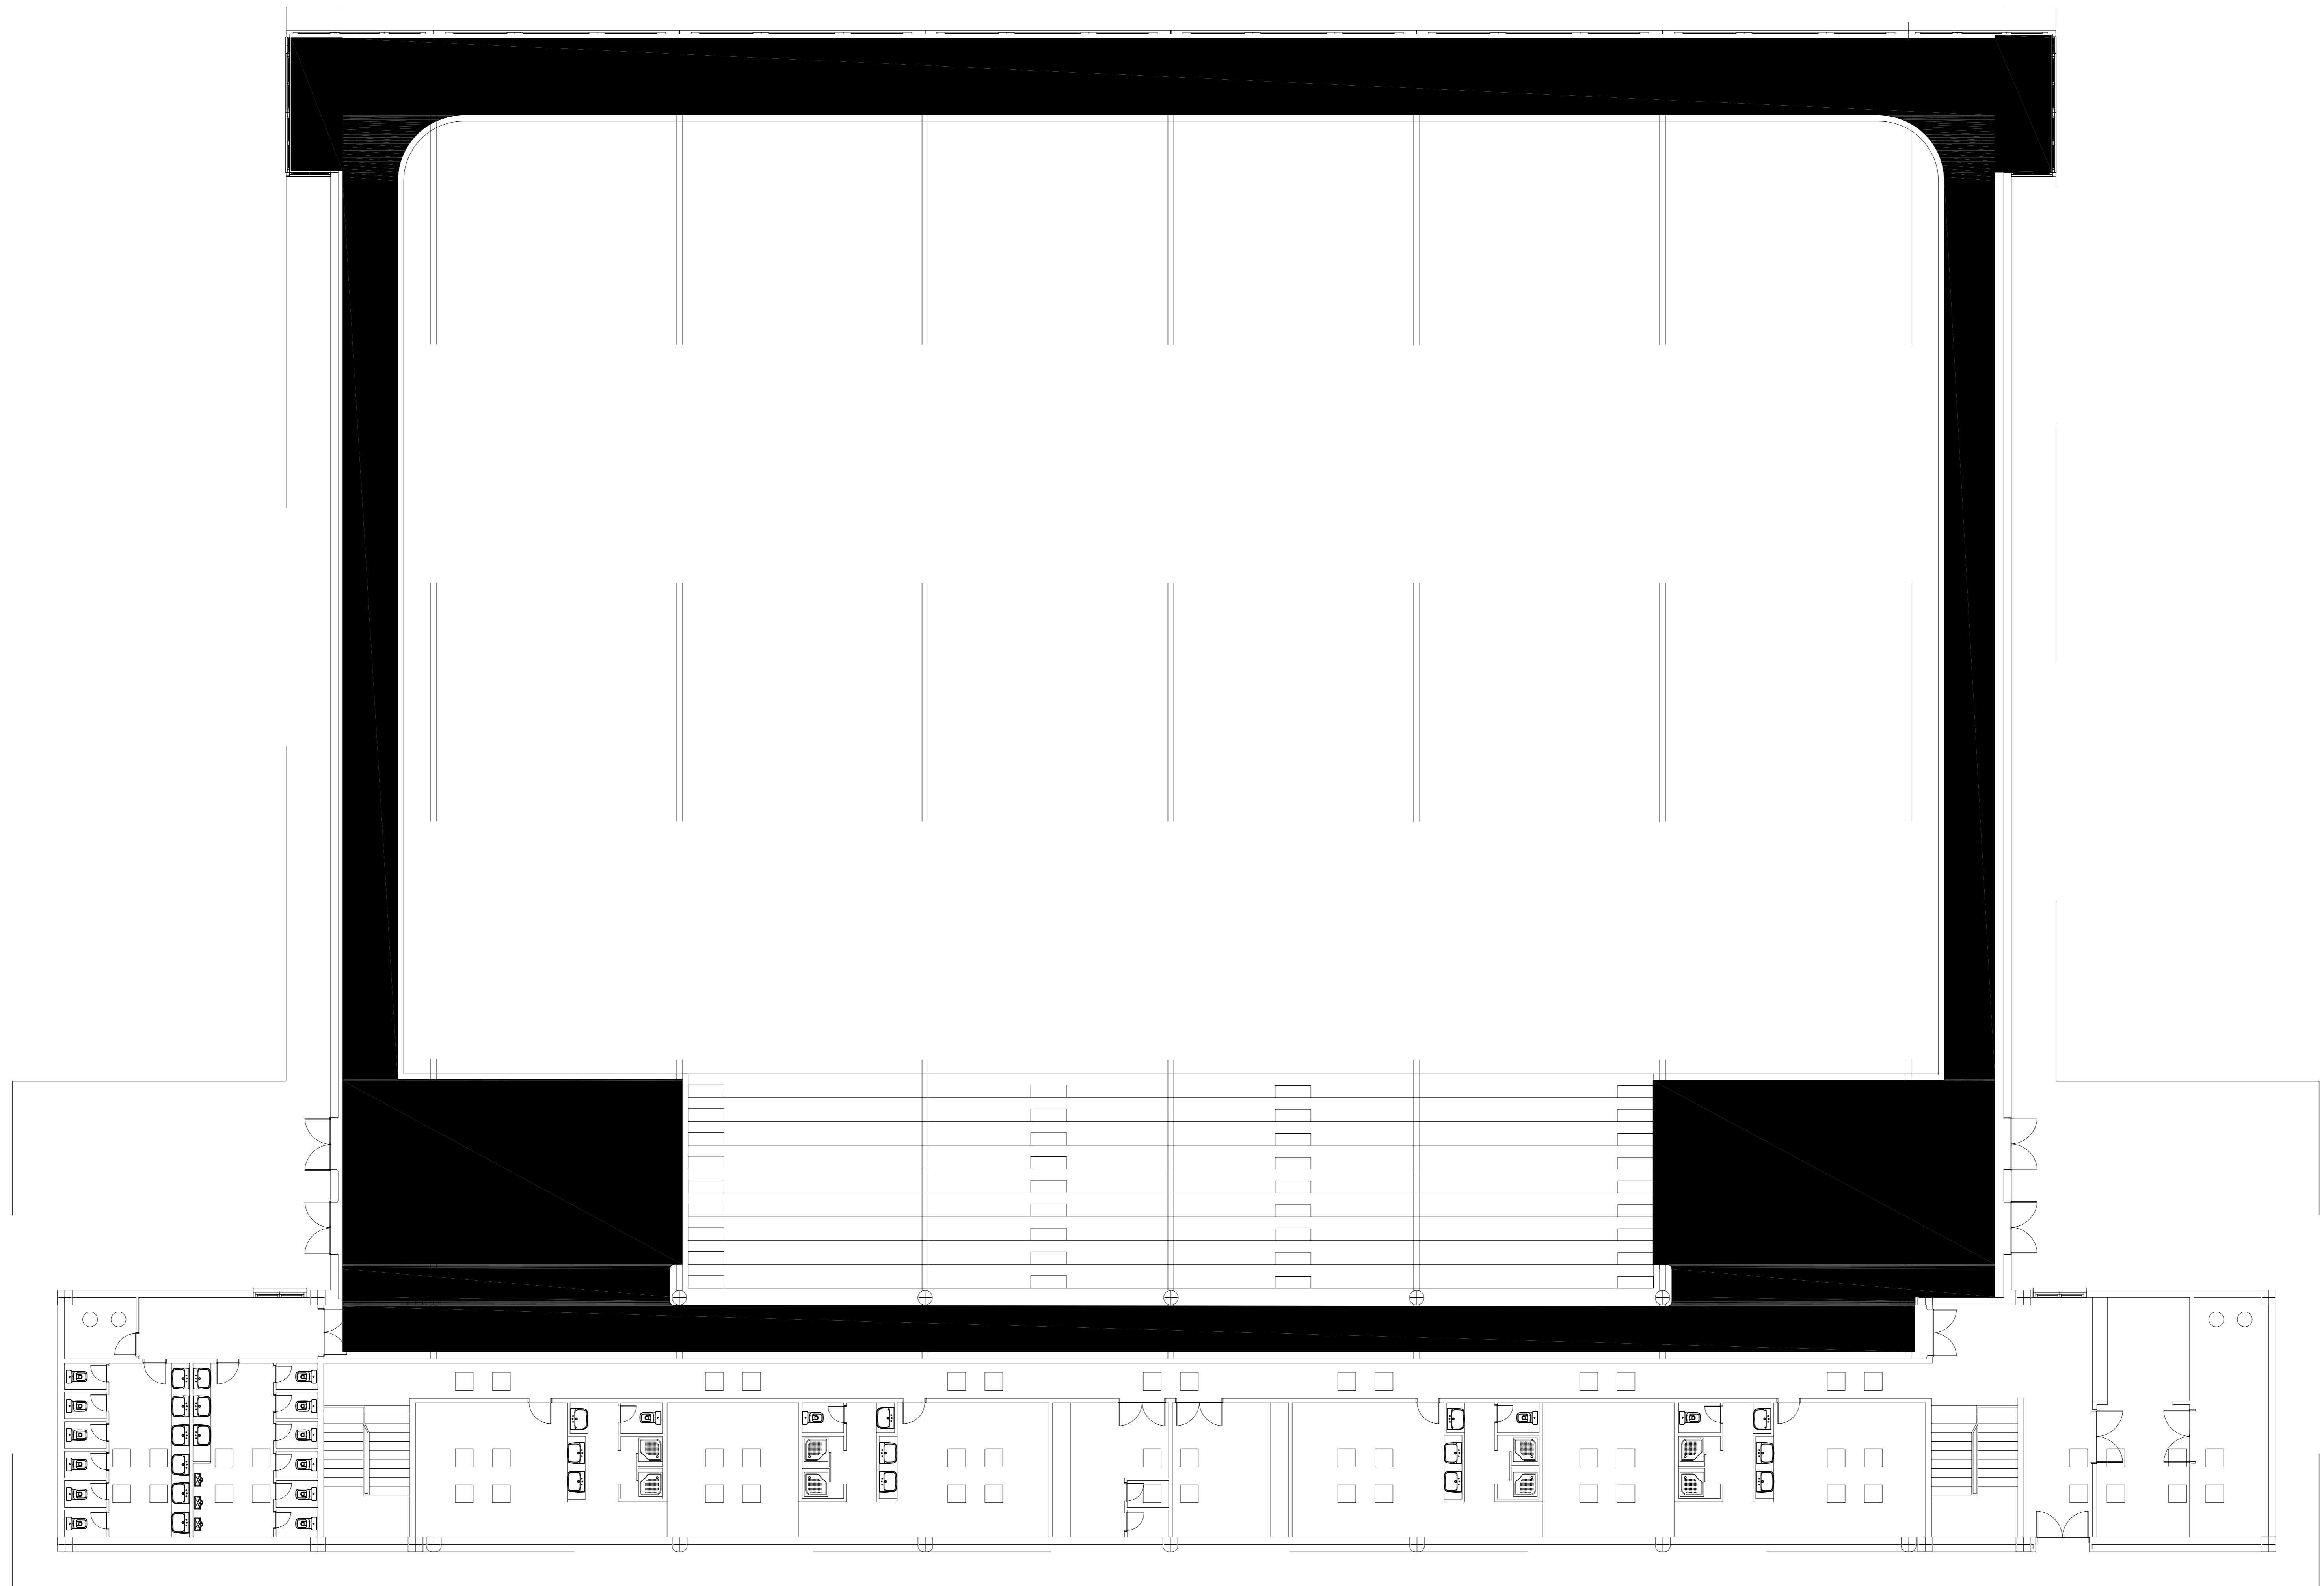


PLANTA 0 E:1:100

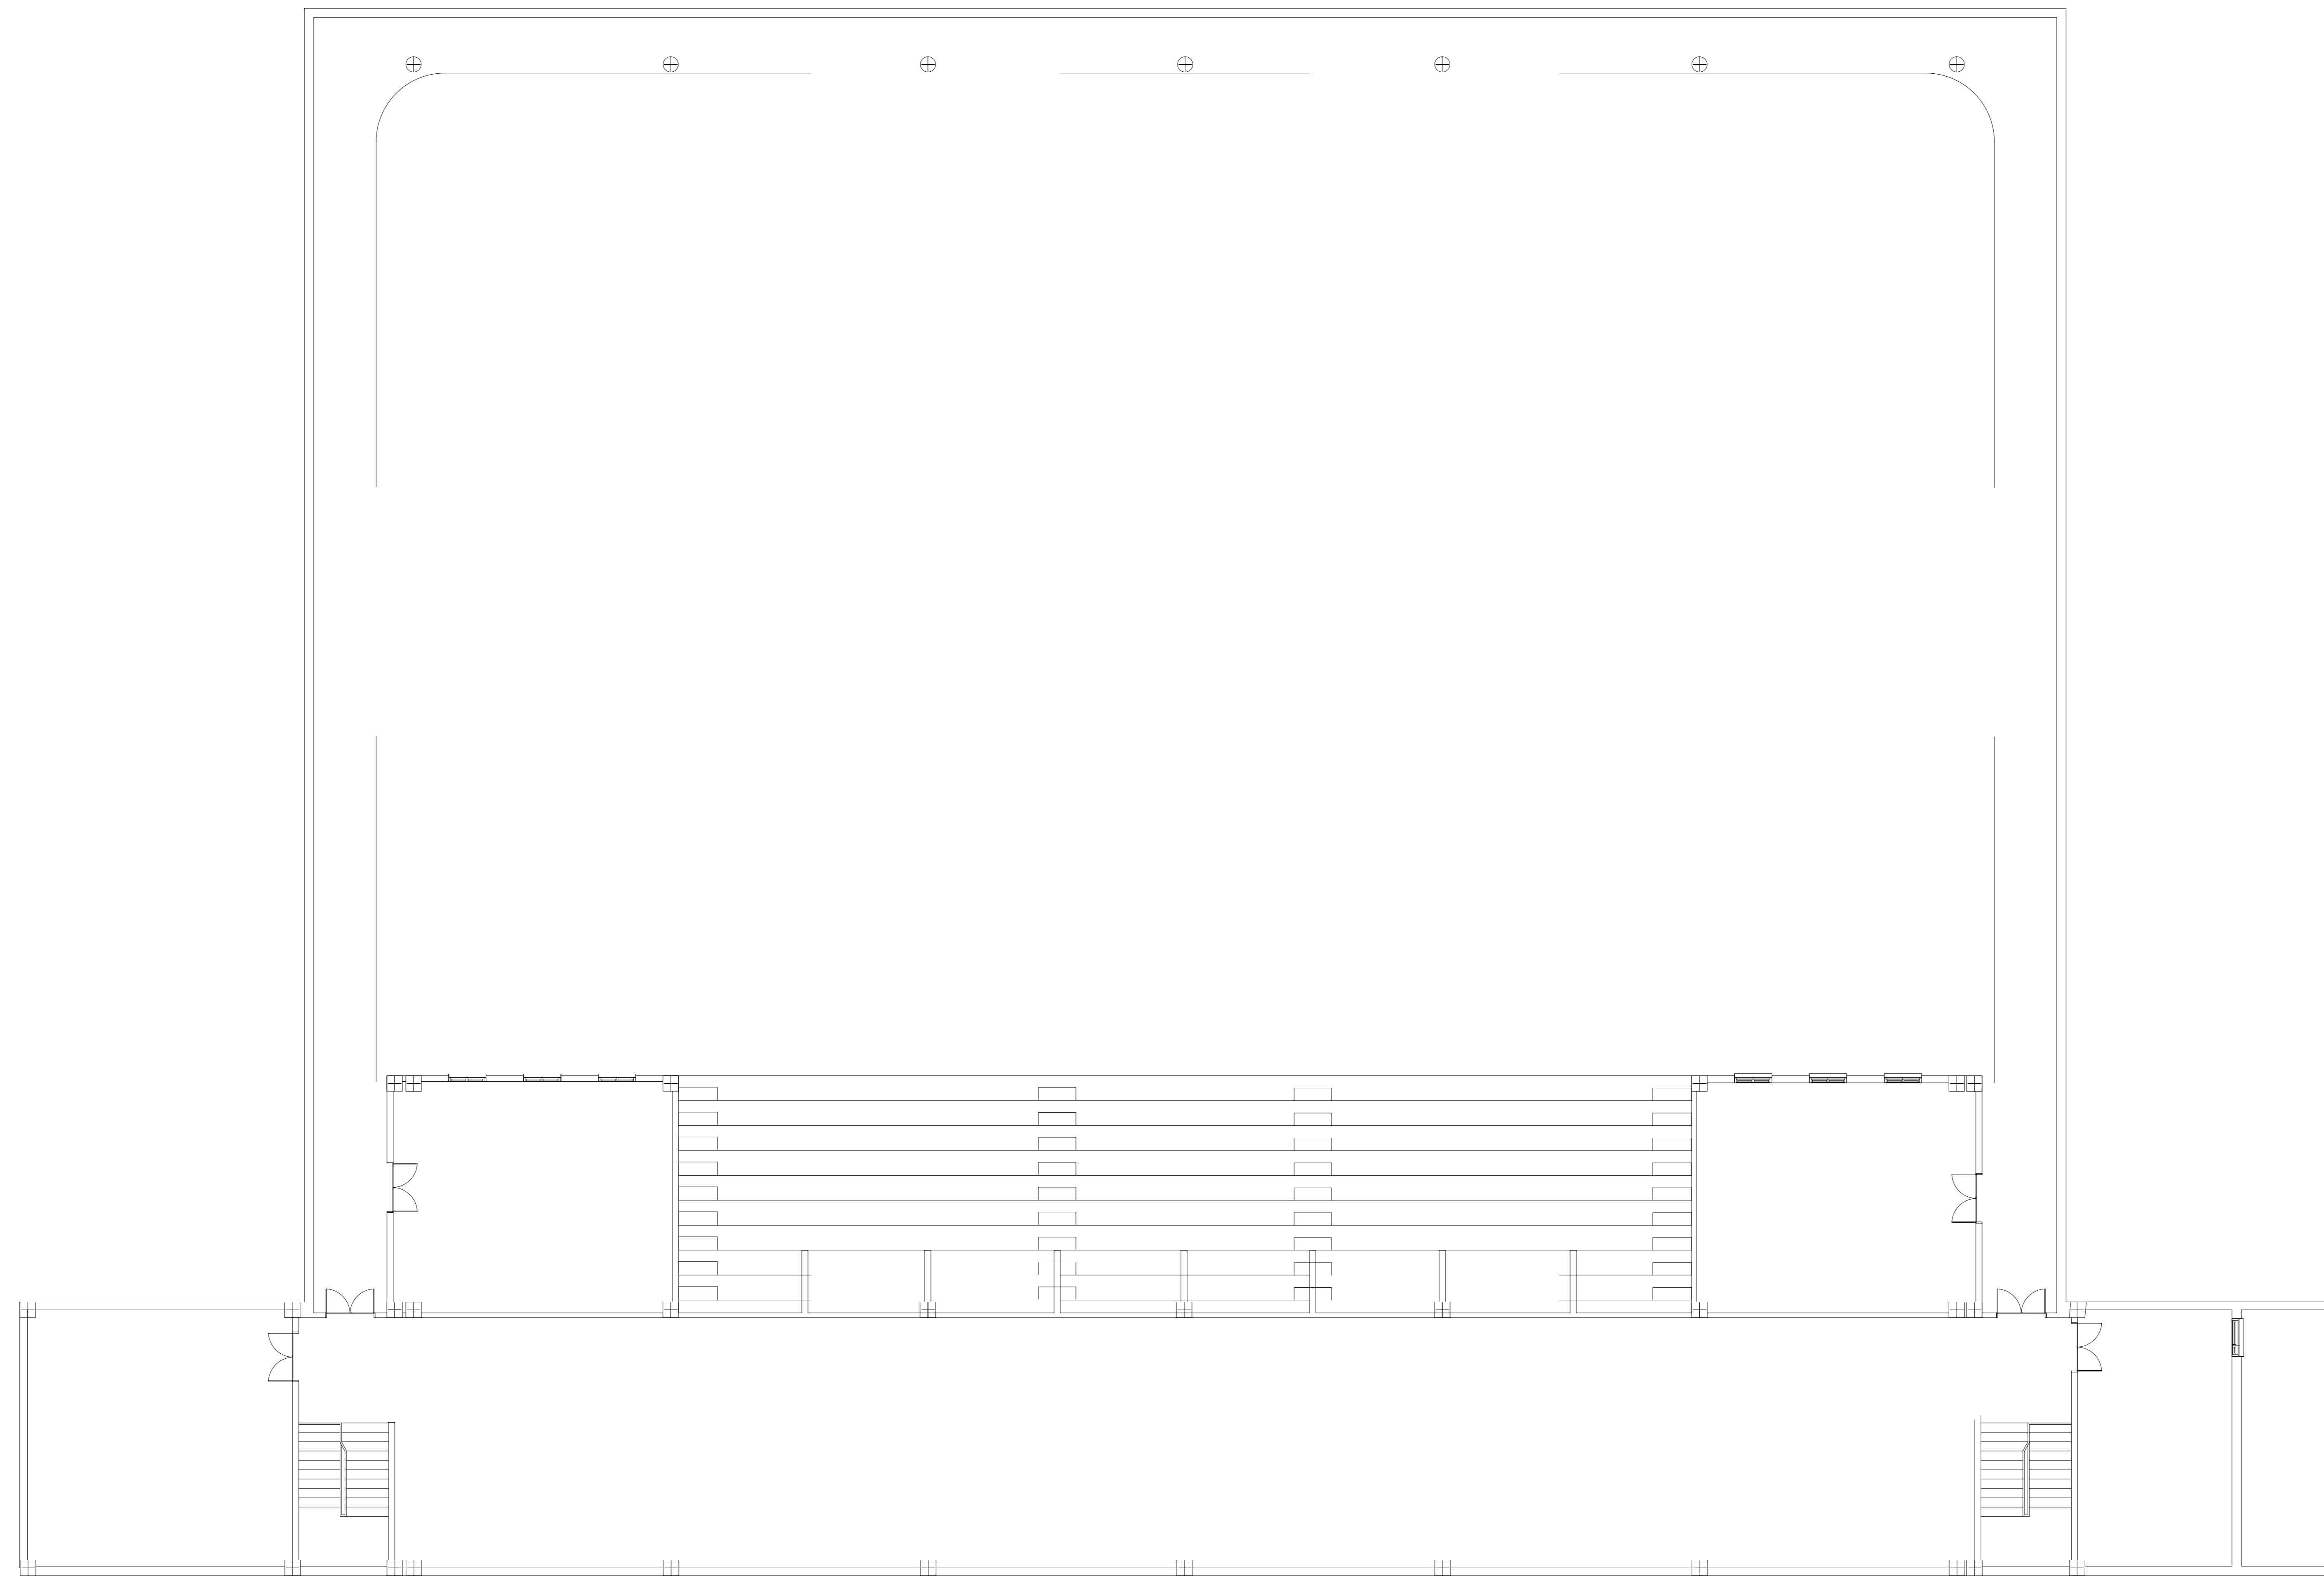


PLANTA -1 E:1:100

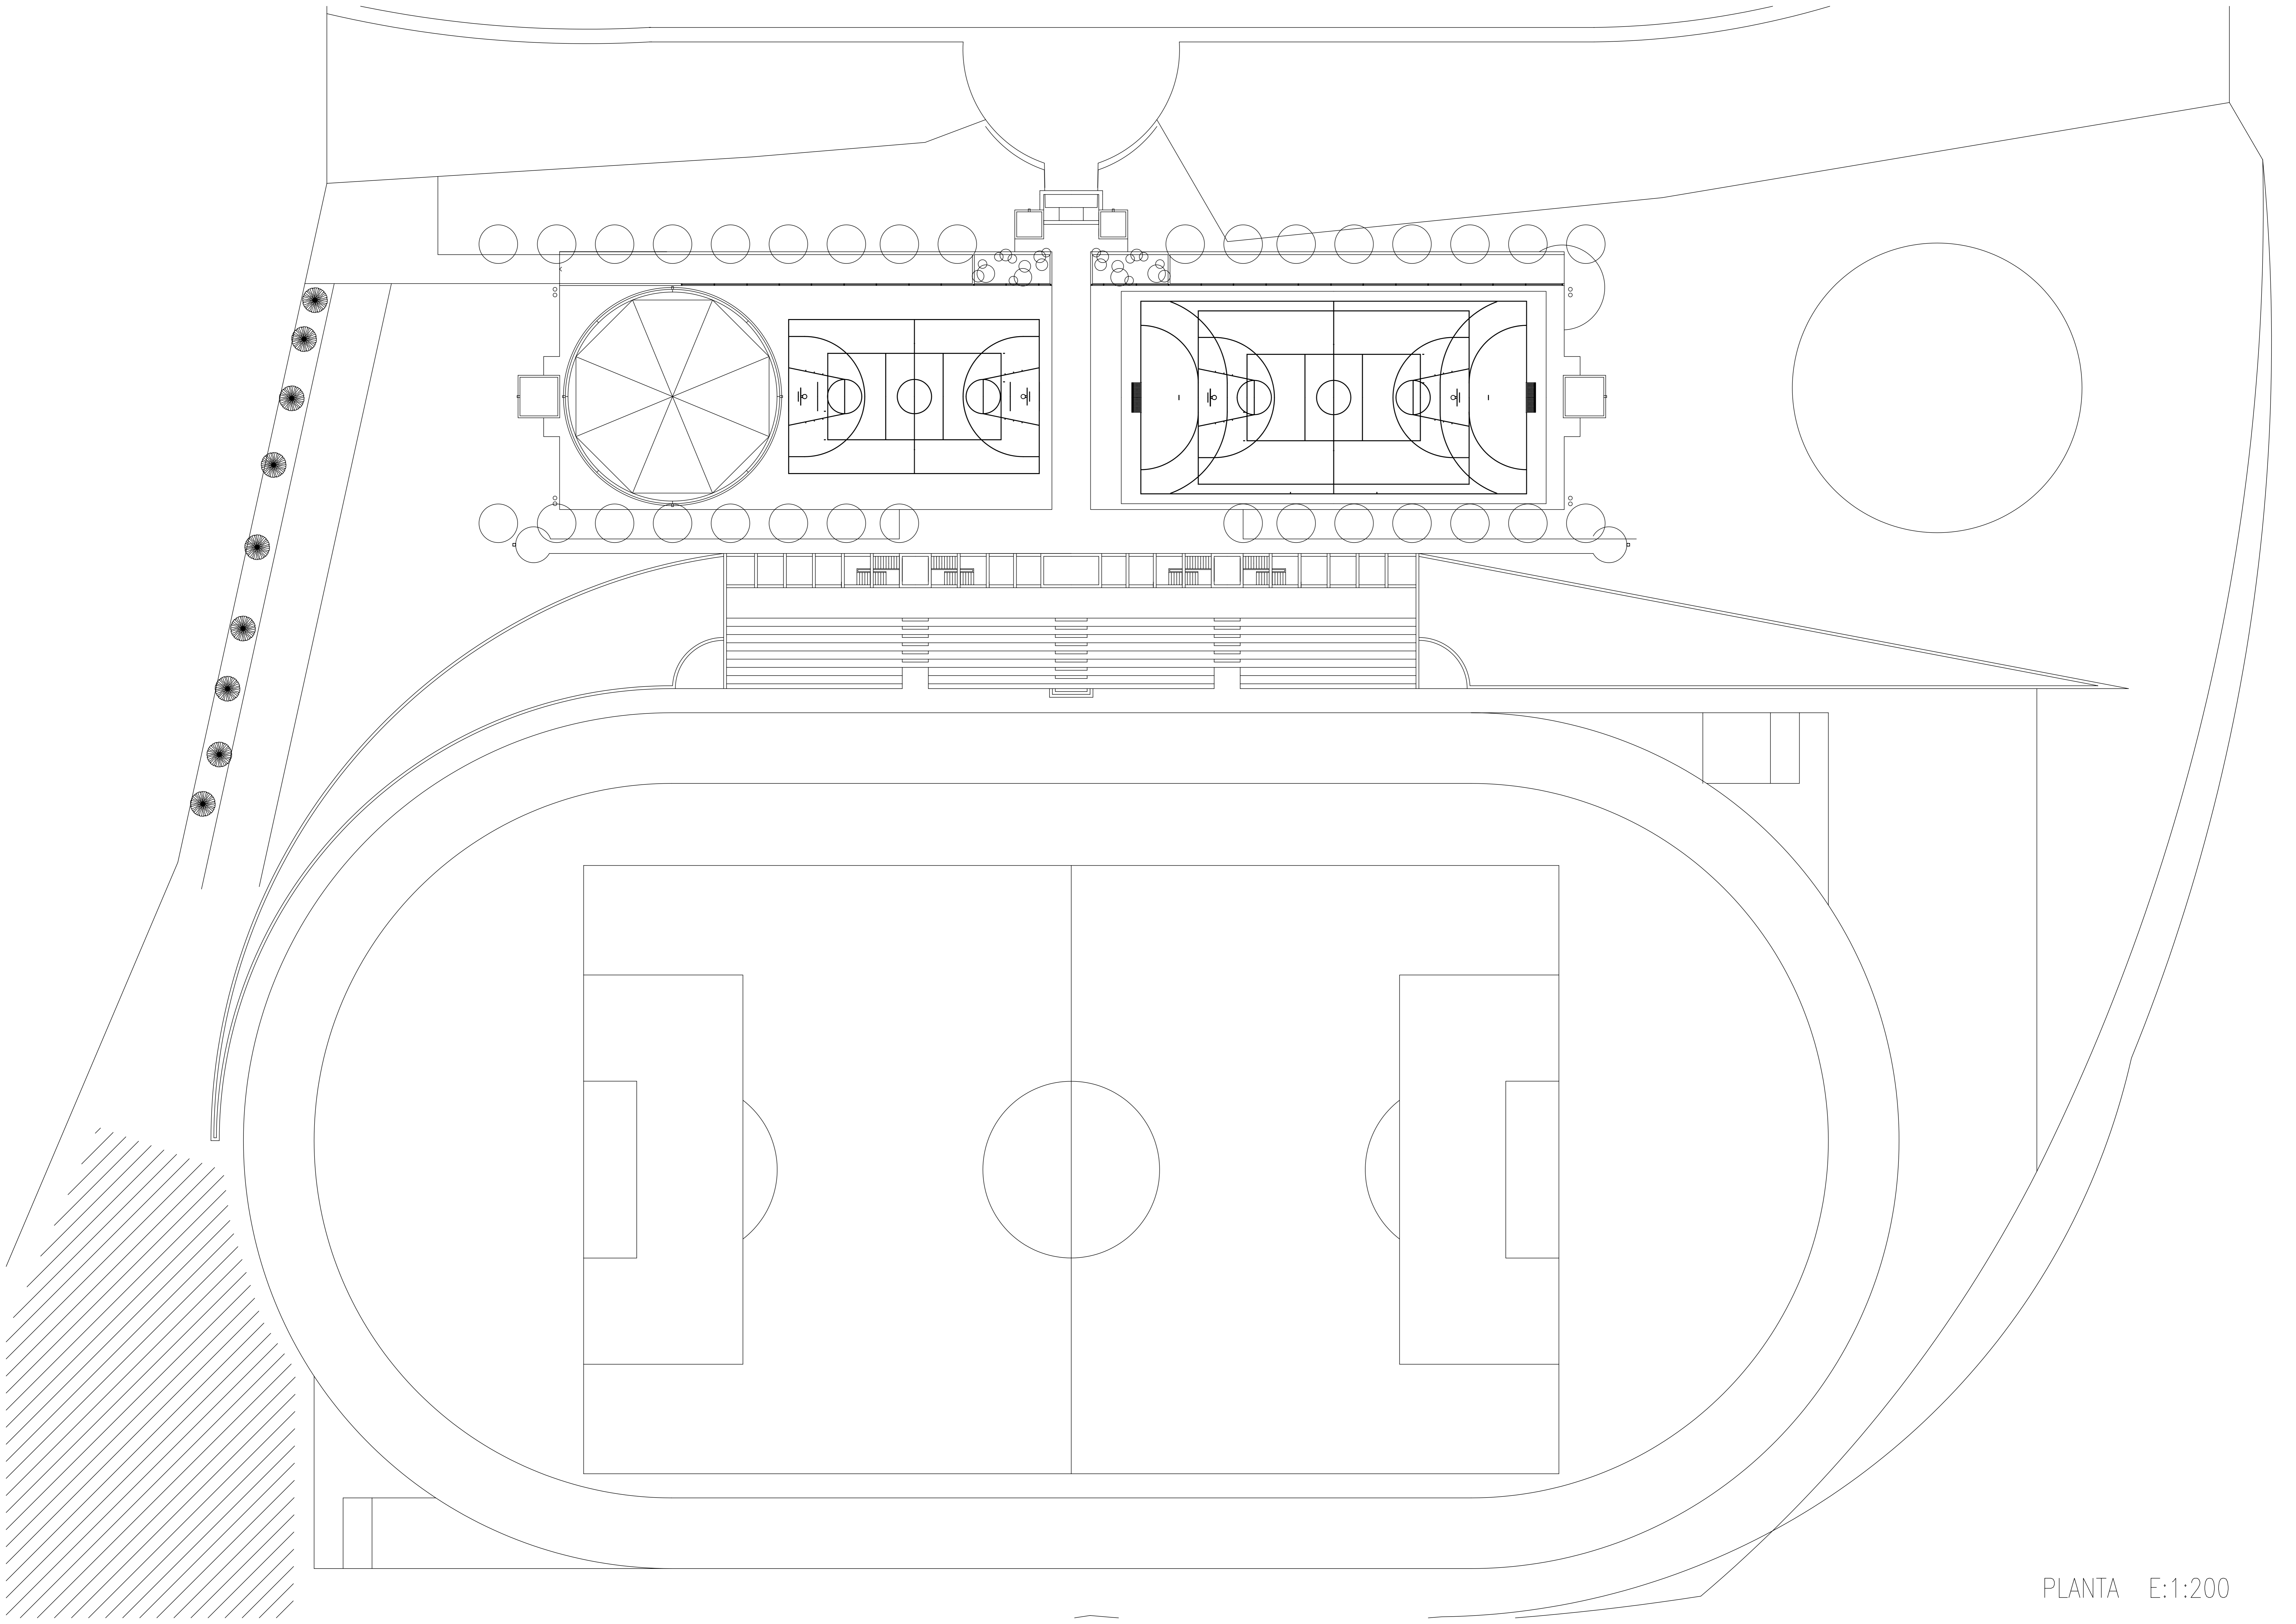




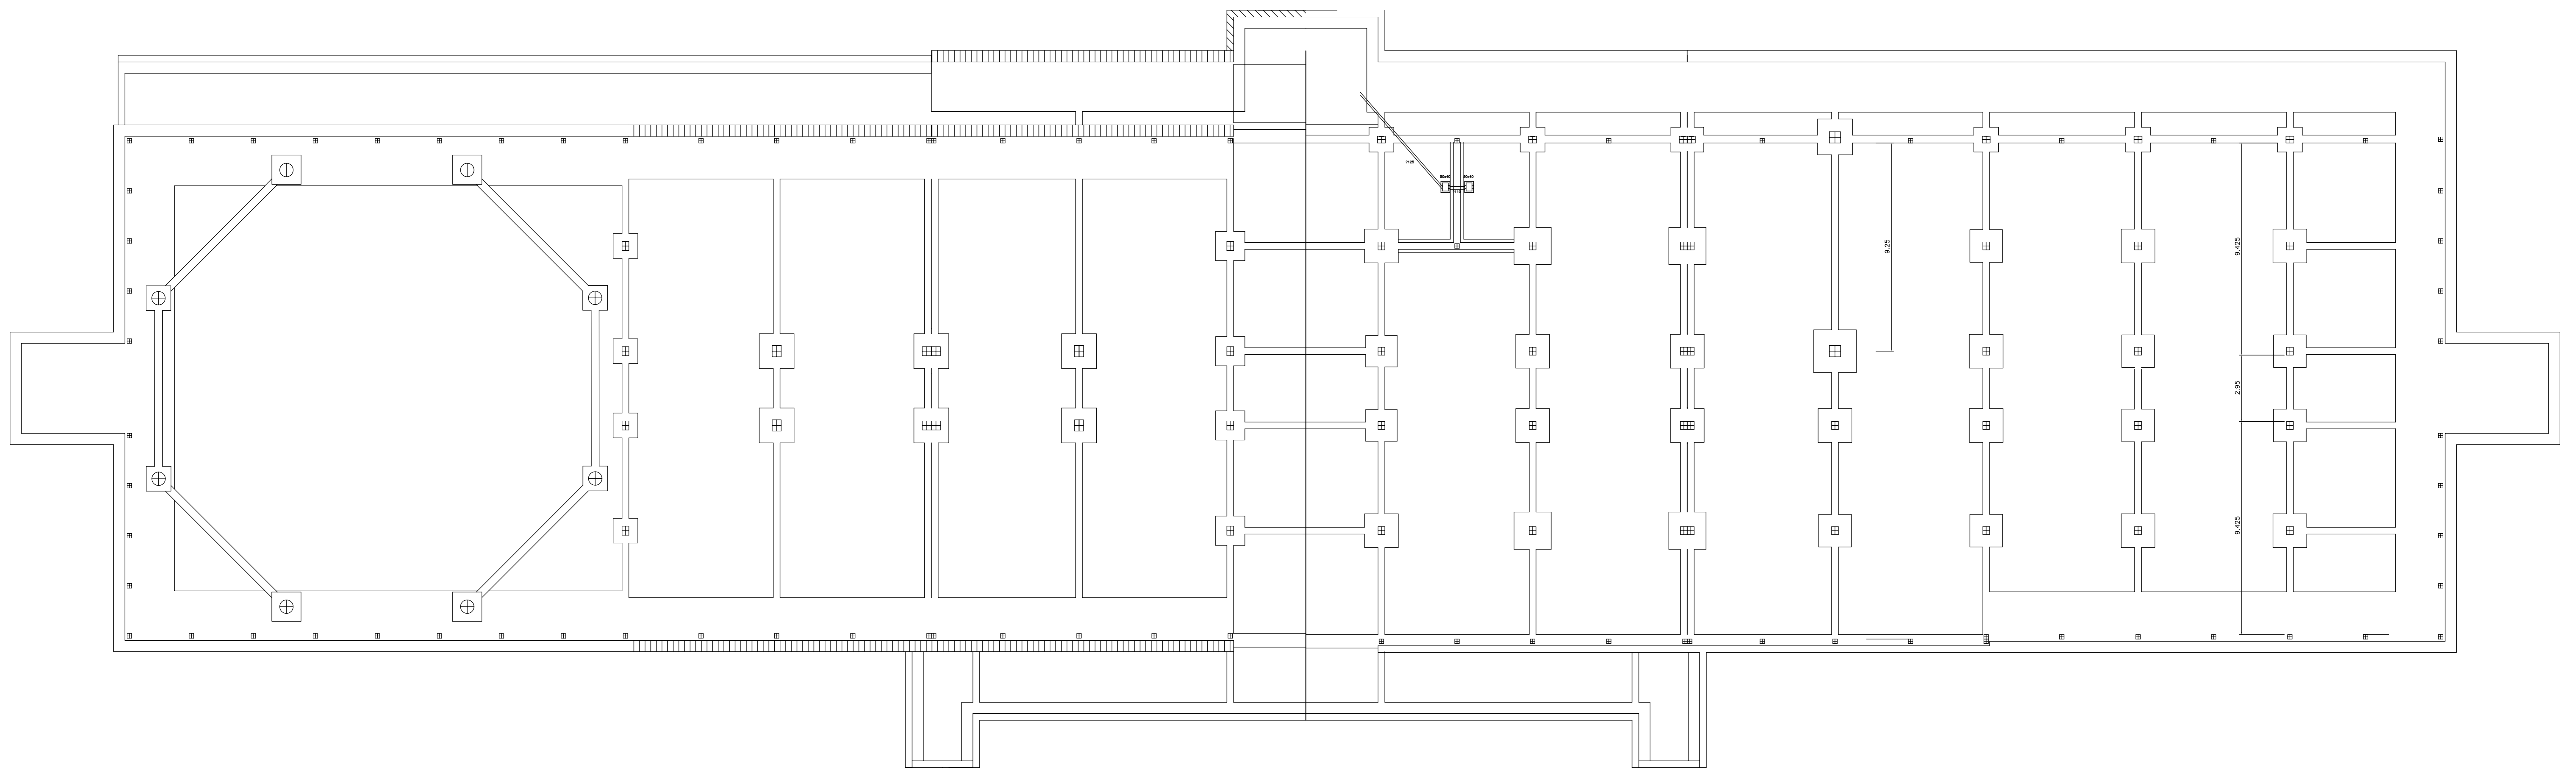

PLANTA CIMENTACION E:1:100

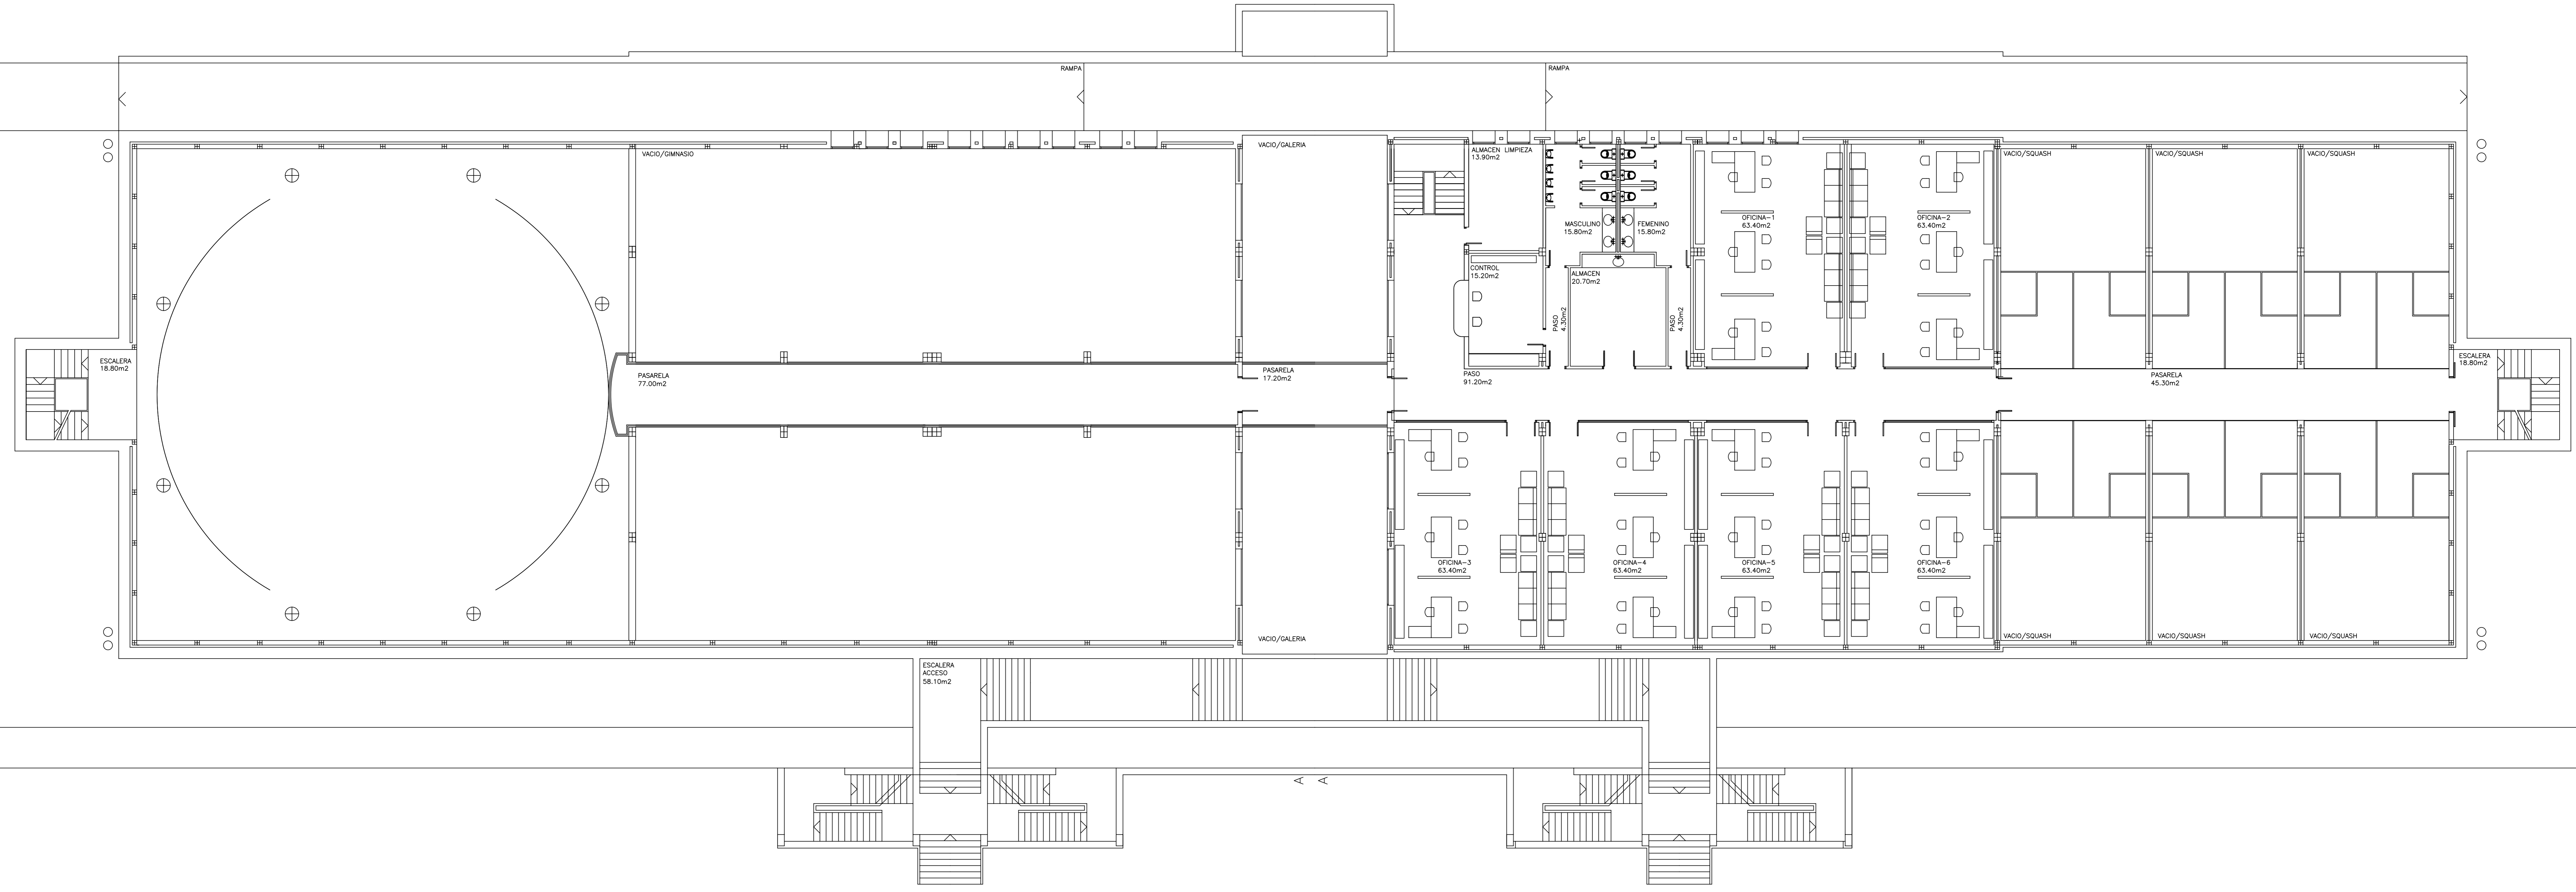


PLANTA -1 E:1:100

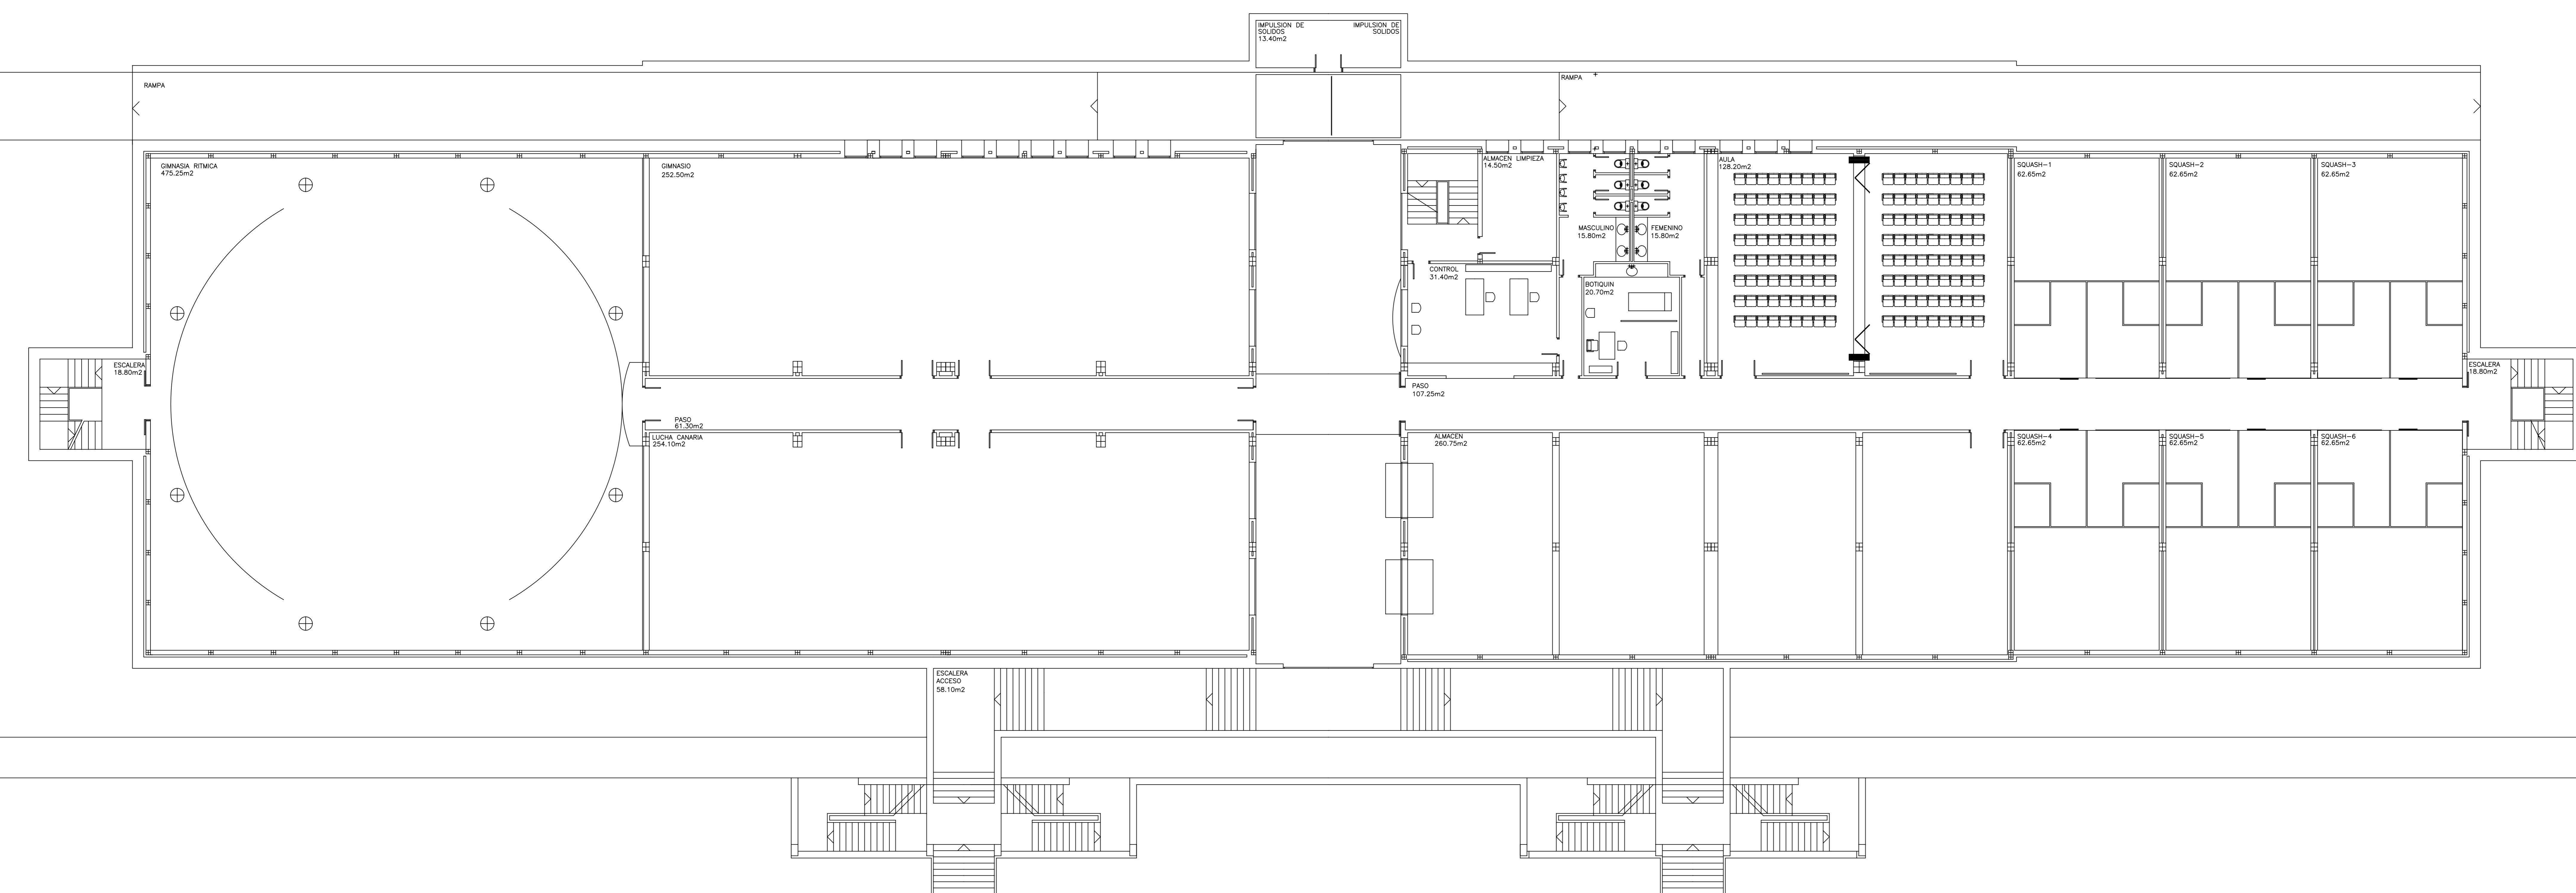

PLANTA -2 E:1:100



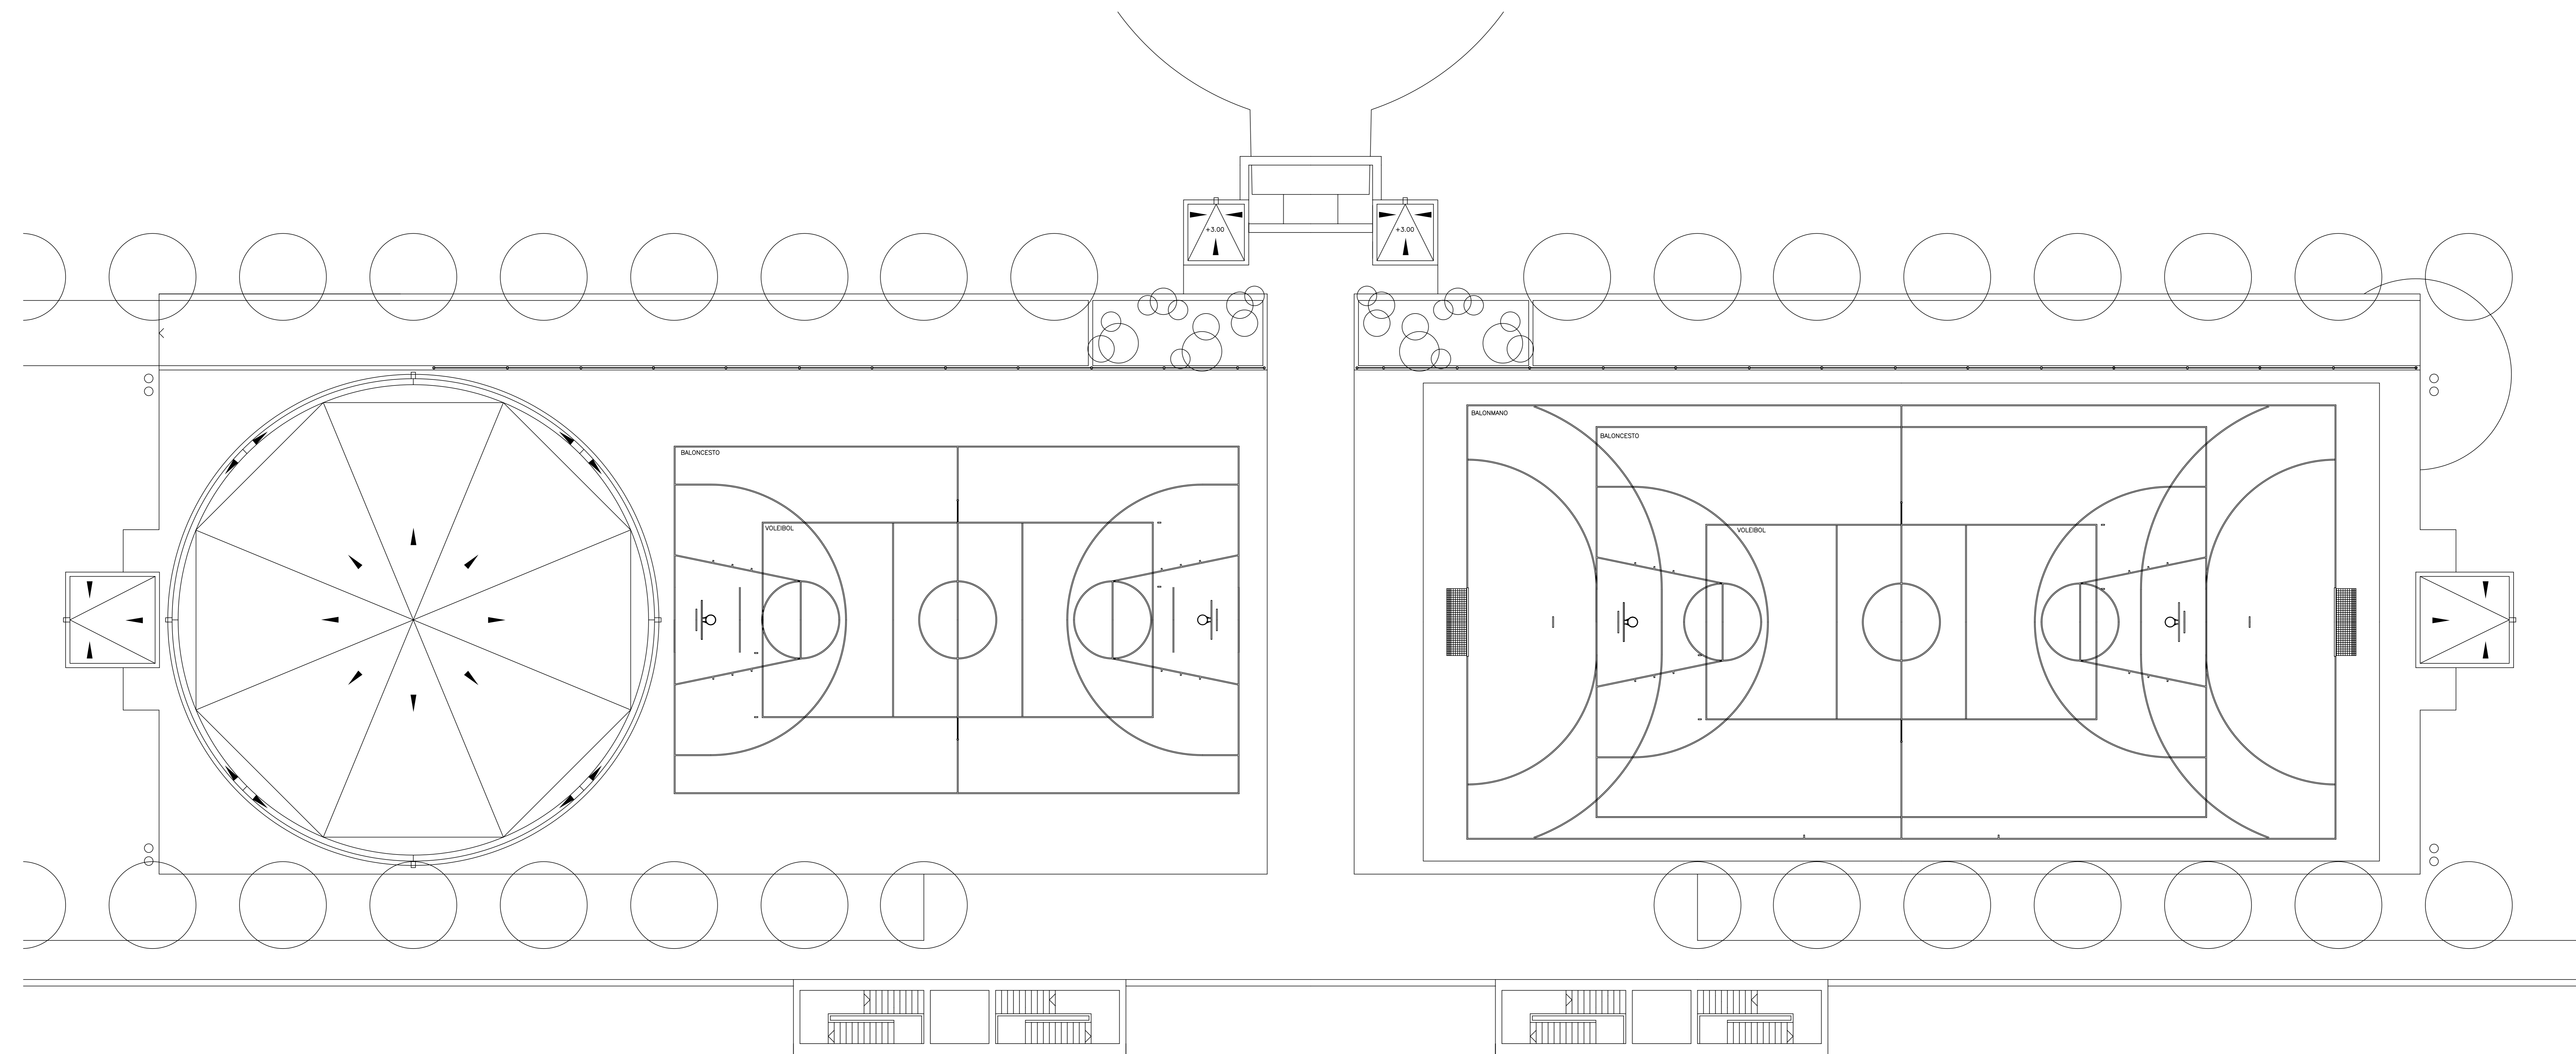

PLANTA CUBIERTA E:1:100